

**Existing Tree List**


NO.	SPECIES	SIZE	CONDITION/ NOTES
1	SUGAR MAPLE	450 MM DBH	GOOD, LONG LIFE SPAN PREDICTED
2	SUGAR MAPLE	100 MM DBH	POOR, CROWN DIEBACK
3	SUGAR MAPLE	450 MM DBH	POOR, CROWN DIEBACK
4	BLACK ELM	100 MM DBH	FAIR, NOT A DESIRABLE STREET TREE
5	SUGAR MAPLE	450 MM DBH	GOOD, LONG LIFE SPAN PREDICTED
6	WHITE ASH GROVE	100 - 200 MM DBH	FAIR, SOME CROWN DIEBACK
7	WHITE CEDAR HEDGE	3.0 M HIGH	GOOD, PROVIDES STRONG PRIVACY BUFFER
8	WHITE SPRUCE GROVE	4.0 M HIGH	FAIR TO POOR, LOWER LIMB DIEBACK
9	MIXED FOREST	2 - 3.0 M HIGH	FAIR TO POOR, INTERIOR LIMB DIEBACK
	WHITE CEDAR	3 - 4.0 M HIGH	FAIR TO POOR, INTERIOR LIMB DIEBACK
	WHITE SPRUCE	4 - 5.0 M HIGH	FAIR TO POOR, HIGH CROWN, SOME DIEBACK
	WHITE ASH	4 - 5.0 M HIGH	POOR, EXTENSIVE INTERIOR LIMB DIEBACK
	SCOTCH PINE	4 - 5.0 M HIGH	

**Plant Material List**


KEY	QTY	BOTANICAL NAME	COMMON NAME	SIZE	NOTE
<b>Street Tree Planting, Ashbury Court</b>					
A	4	ACER SACCHARUM	SUGAR MAPLE	50 MM DIA	B & B
B	4	FRAXINUS AMERICANA	WHITE ASH	50 MM DIA	B & B
C	3	QUERCUS RUBRA	RED OAK	50 MM DIA	B & B
<b>Buffer Planting, Victoria Street</b>					
D	5	EUONYMUS ELANTRA	BURNING BUSH	60 CM HT	POT
E	4	SPIRAEA VANHOUTEII	BRIDAL WREATH SPIREA	60 CM HT	POT
F	5	SORBARIA SORBIFOLIA	URAL FALSE SPIREA	60 CM HT	POT

**Landscape Notes**


- PROTECT EXISTING TREES FROM DAMAGE DURING CONSTRUCTION USING SNOW FENCE HOARDING
- RESTORE ALL DISTURBED AREAS ON PUBLIC LANDS WITH 100 MM TOPSOIL AND NO.1 NURSERY SOD
- FINAL CONFIGURATION AND QUANTITY OF STREET TREES TO BE DETERMINED IN ACCORDANCE WITH SITE SERVICING AND UTILITY LOCATIONS.

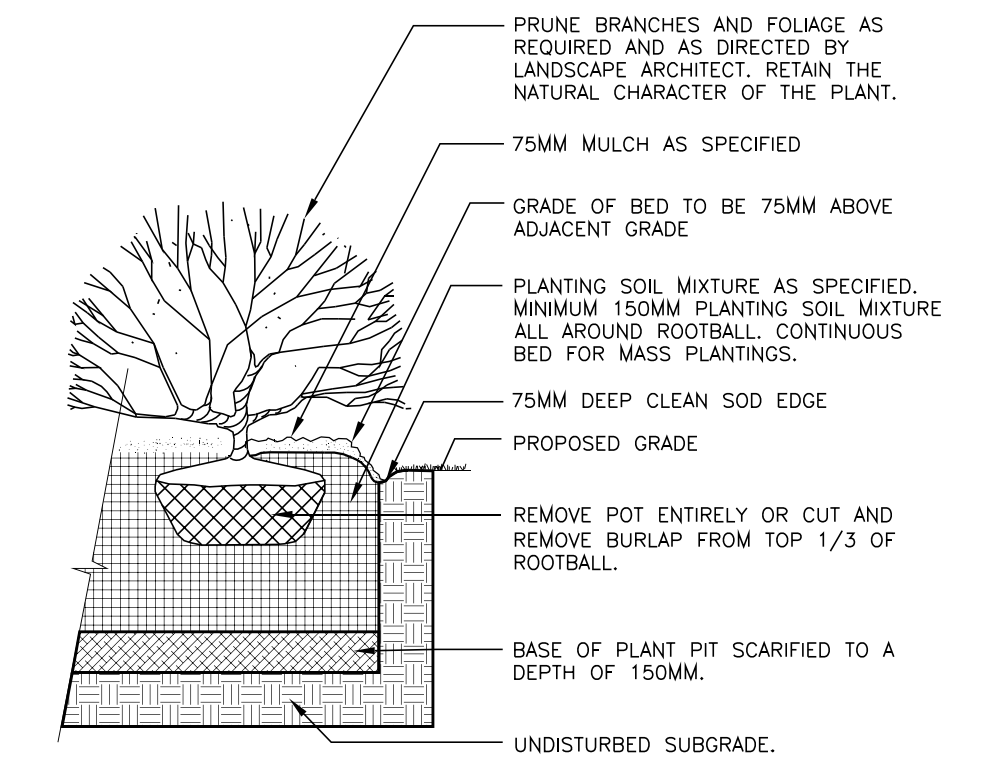

**SHRUB PLANTING DETAIL**

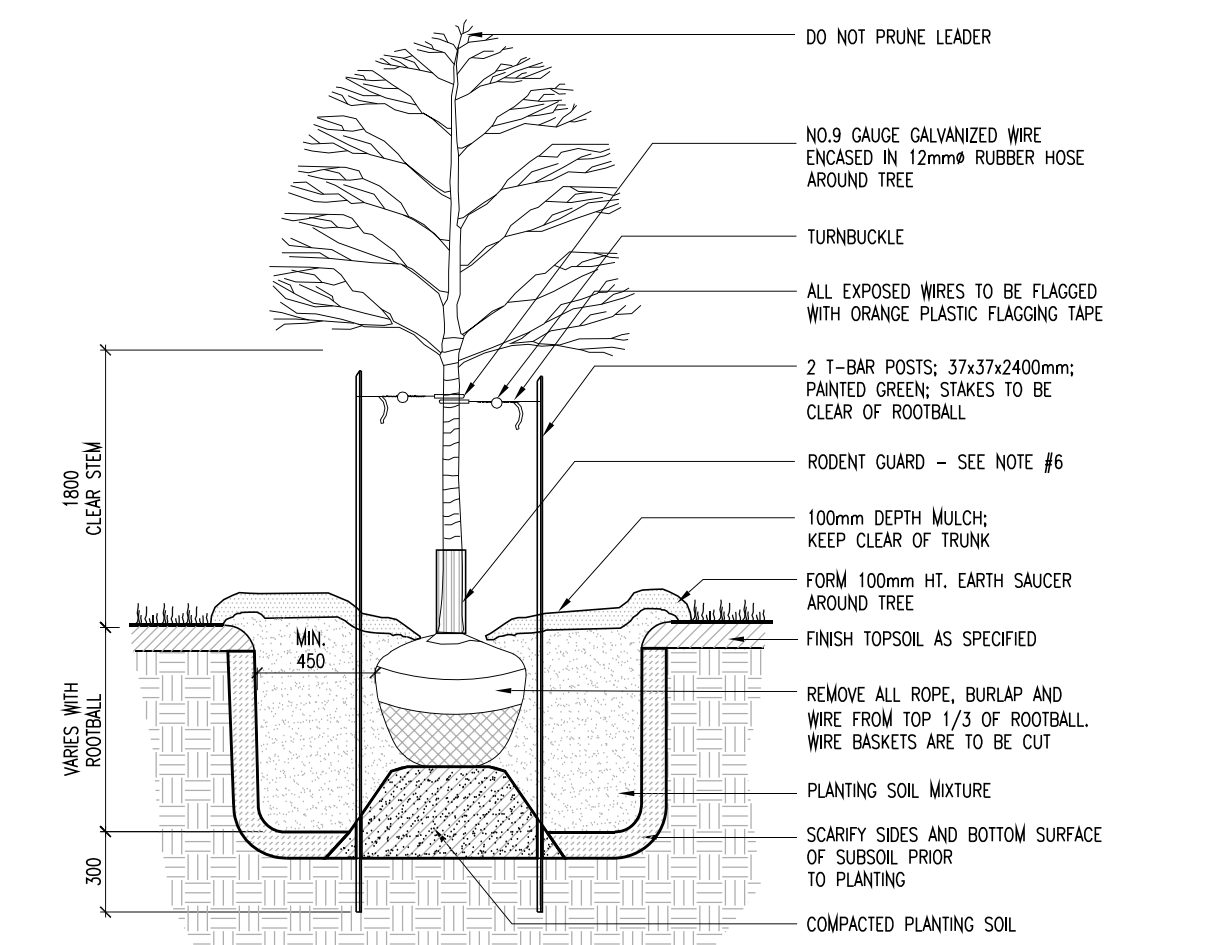

**DECIDUOUS PLANTING DETAIL**

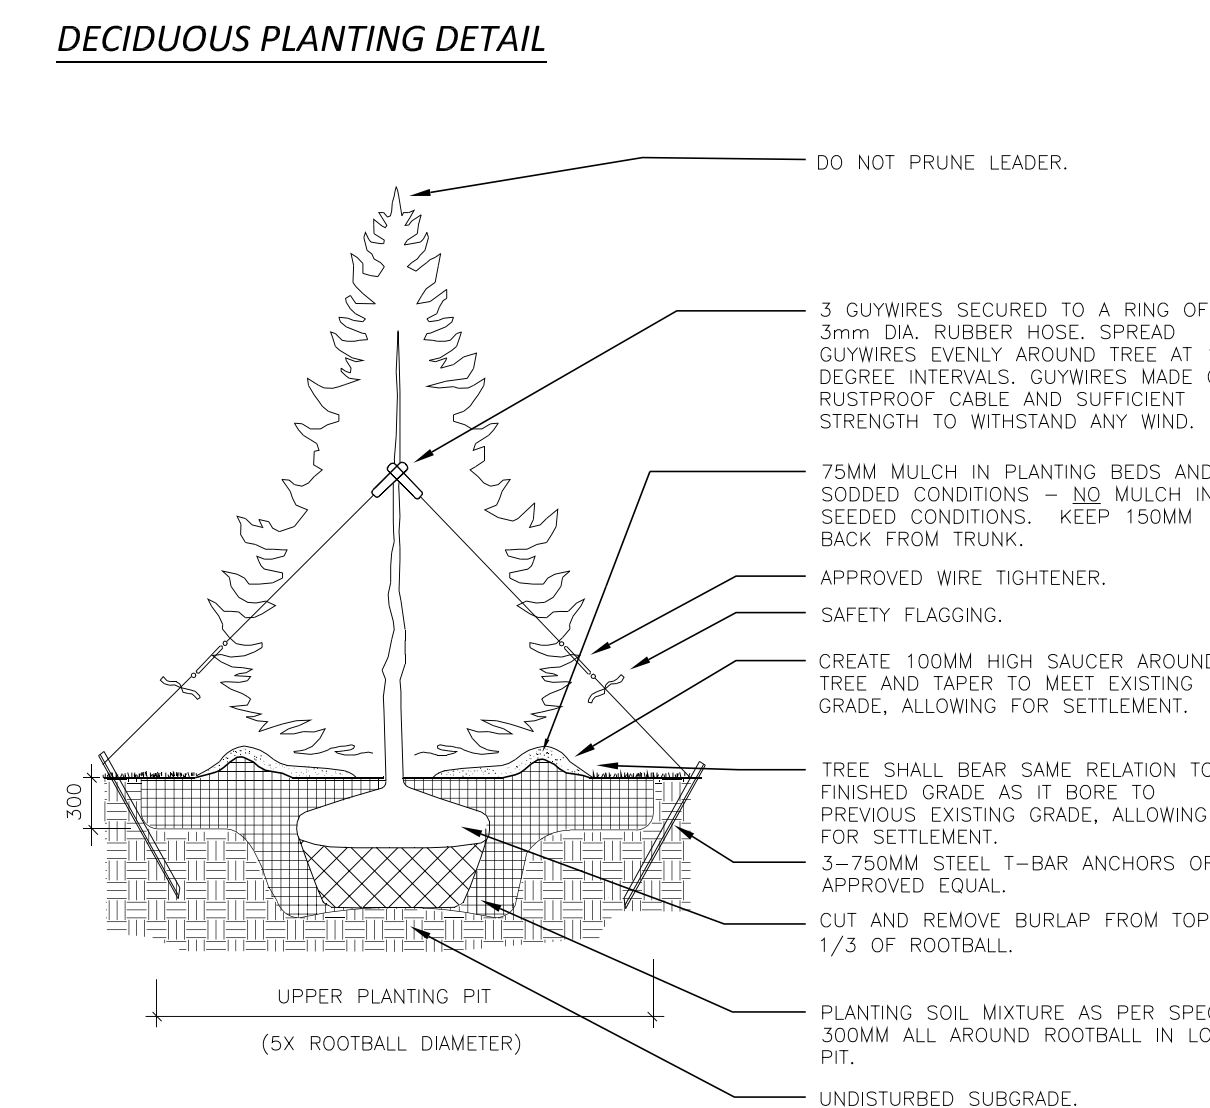

**CONIFEROUS PLANTING DETAIL**

No.	ISSUE / REVISION	DATE: YYYY/MM/DD
1	FIRST LANDSCAPE SUBMISSION	2014-07-28



Project: **ASHBURY COURT**  
**TOWN OF THE BLUE MOUNTAINS**

Drawing: **SITE PLAN**  
**TREE PRESERVATION PLAN**  
**LANDSCAPE PLAN**

**Terry Twine**  
 landscape architect

1052 Miskwabi Lake Rd., Haliburton, ON K0M 1S0  
 705 457-3847 email: twine2@bell.net

Drawn By: **TT** Design By: **TT** Project: **2014-08**

Scale: 1:300 Date: 2014-07-28 Check By: **TT** Drawing: **L-1**