


LOUISA STREET

LANSDOWNE STREET

BEAVER STREET

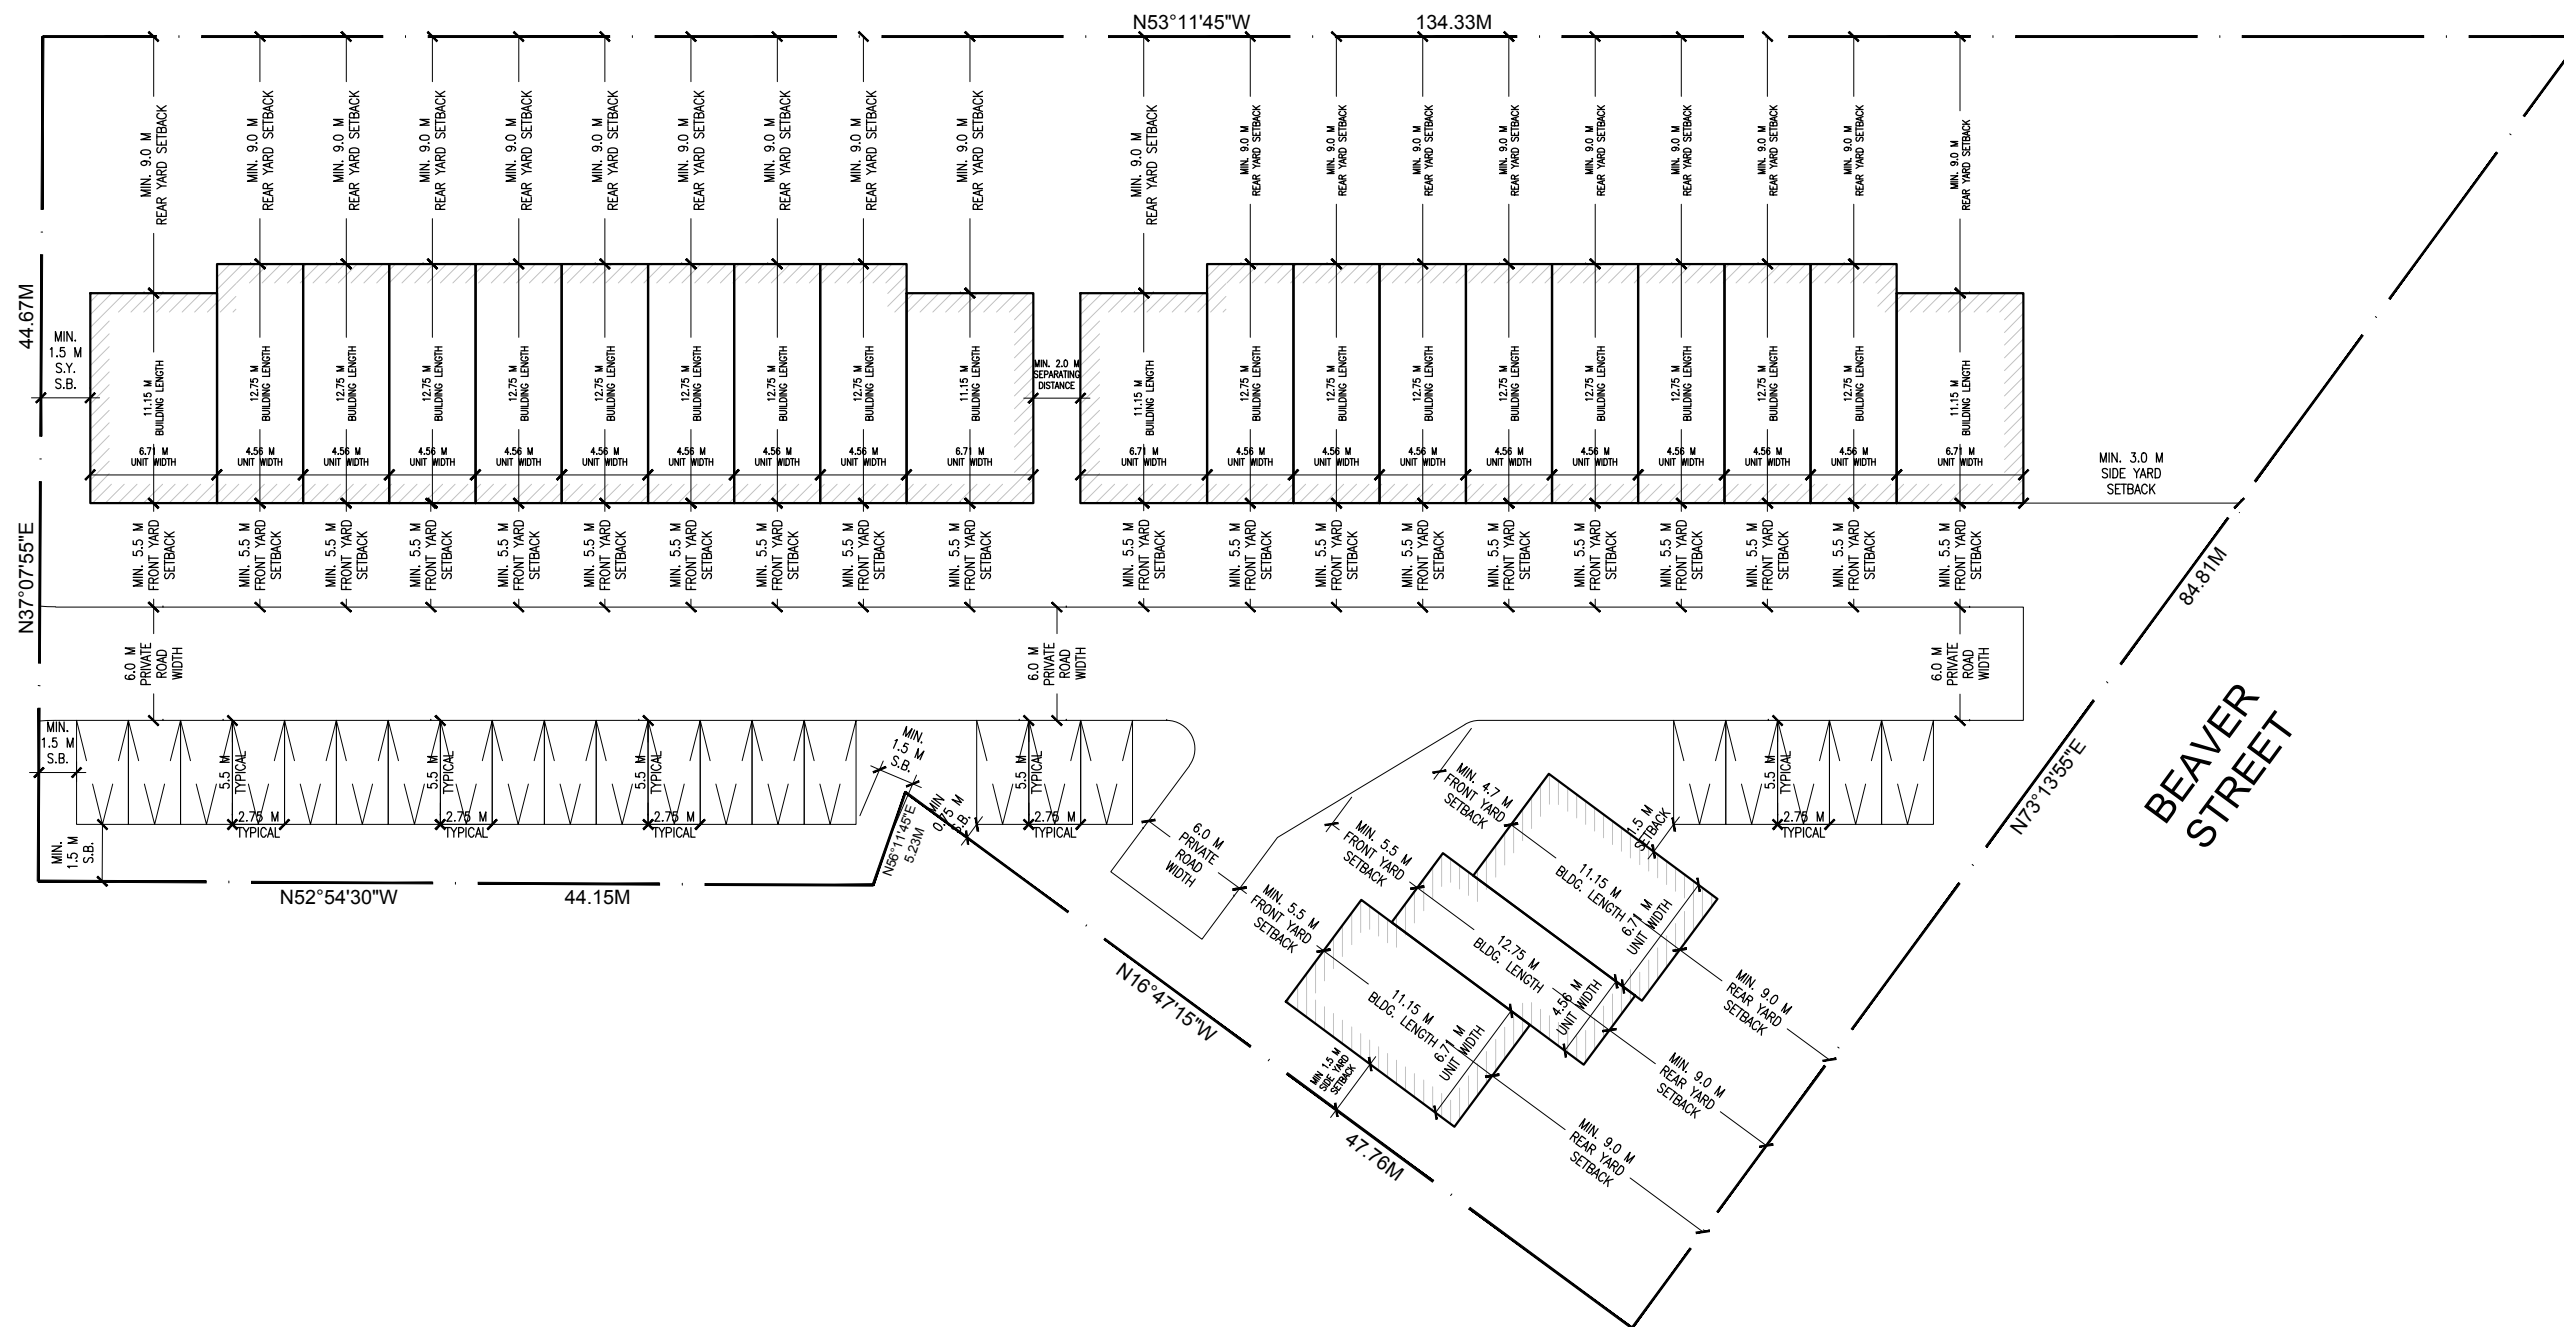


1 GROUND FLOOR PLAN
A101



ISSUED FOR ZBLA 2018/01/10

Stamp

Project North

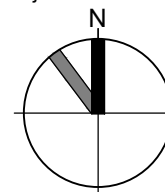

Project number: 17061

Scale: 1:40

Date: 2017-10-23

Drawn by: RT

Drawing Title
ZONING BY LAW
AMENDMENT
SETBACK DIAGRAM

Drawing Number
A103

