




1  
A3.0  
Front Elevation  
1/4"=1'-0"


Lora Bay Residential Development | Unit A  
Thornbury, ON

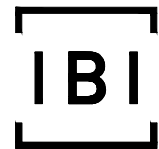

**IBI Group Architects**  
55 St Clair Avenue West, 7th Floor  
Toronto ON M4V 2Y7 Canada  
tel 416 596 1930  
fax 416 596 0644


Site Plan Approval  
Issued for  
December, 21, 2018  
Issue date  
110085  
Project no.  
PW  
Drawn by

**Front Elevation**  
Unit A  
Drawing title  
**A3.0**  
Sheet no.

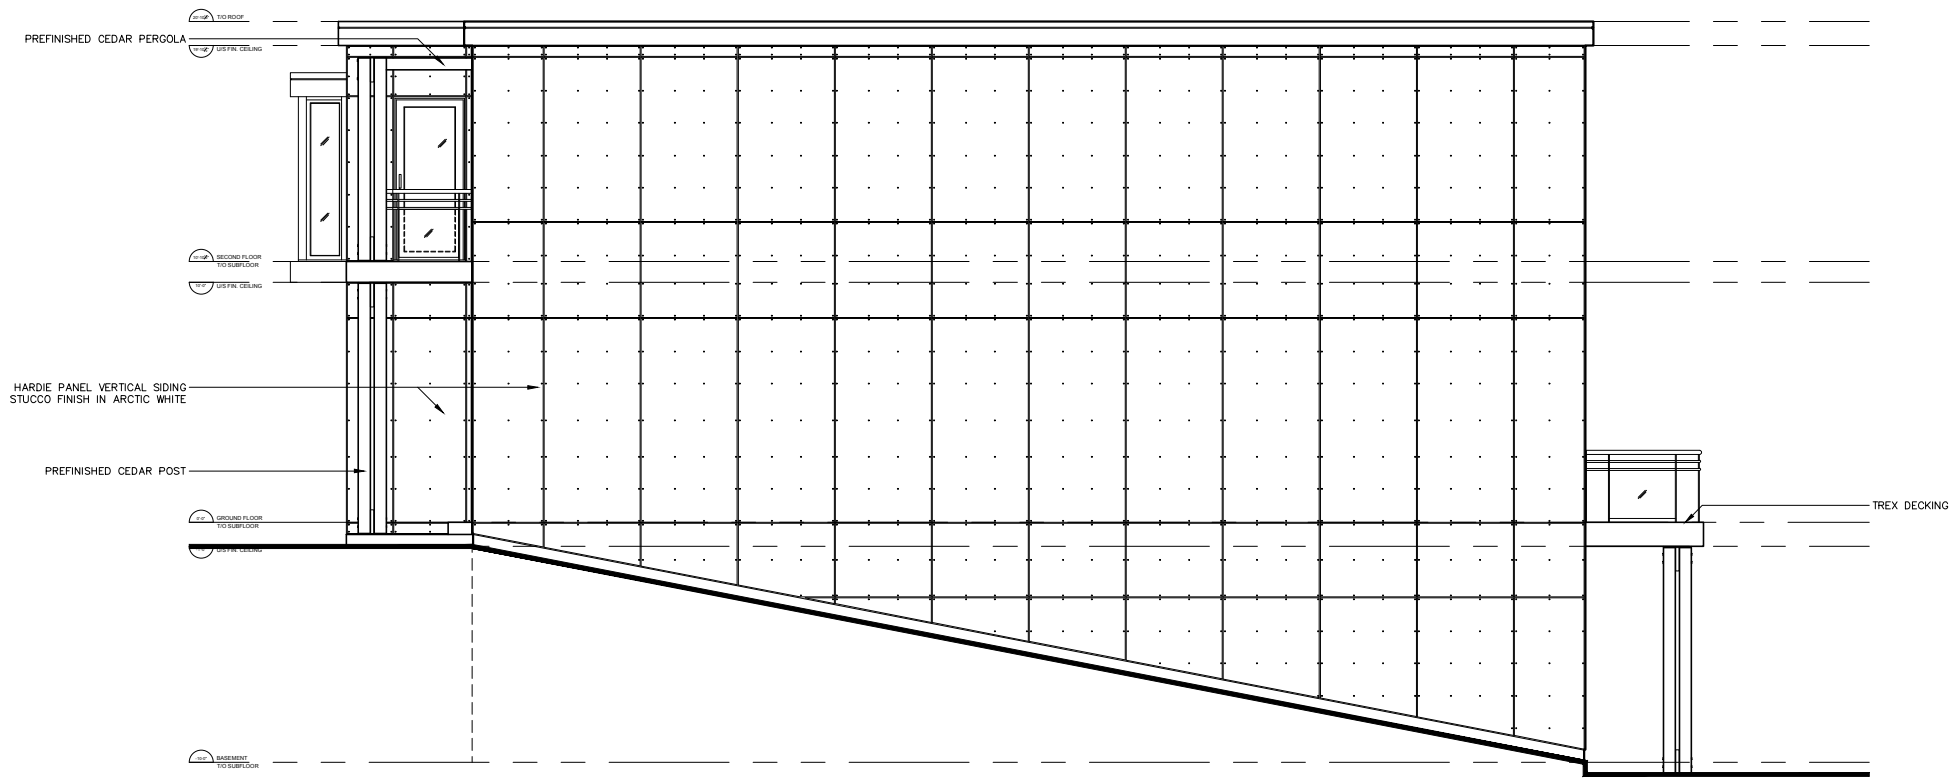

1 Side Elevation  
A3.1 1/8"=1'-0"


Loar Bay Residential Development | Unit A  
Thornbury, ON

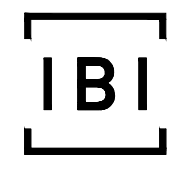

**IBI Group Architects**  
55 St Clair Avenue West, 7th Floor  
Toronto ON M4V 2Y7 Canada  
tel 416 596 1930  
fax 416 596 0644


Site Plan Approval Issued for	
December, 21, 2018 Issue date	
110085 Project no.	PS Drawn by

**Side Elevation**  
Unit A  
Drawing title  
**A3.1**  
Sheet no.

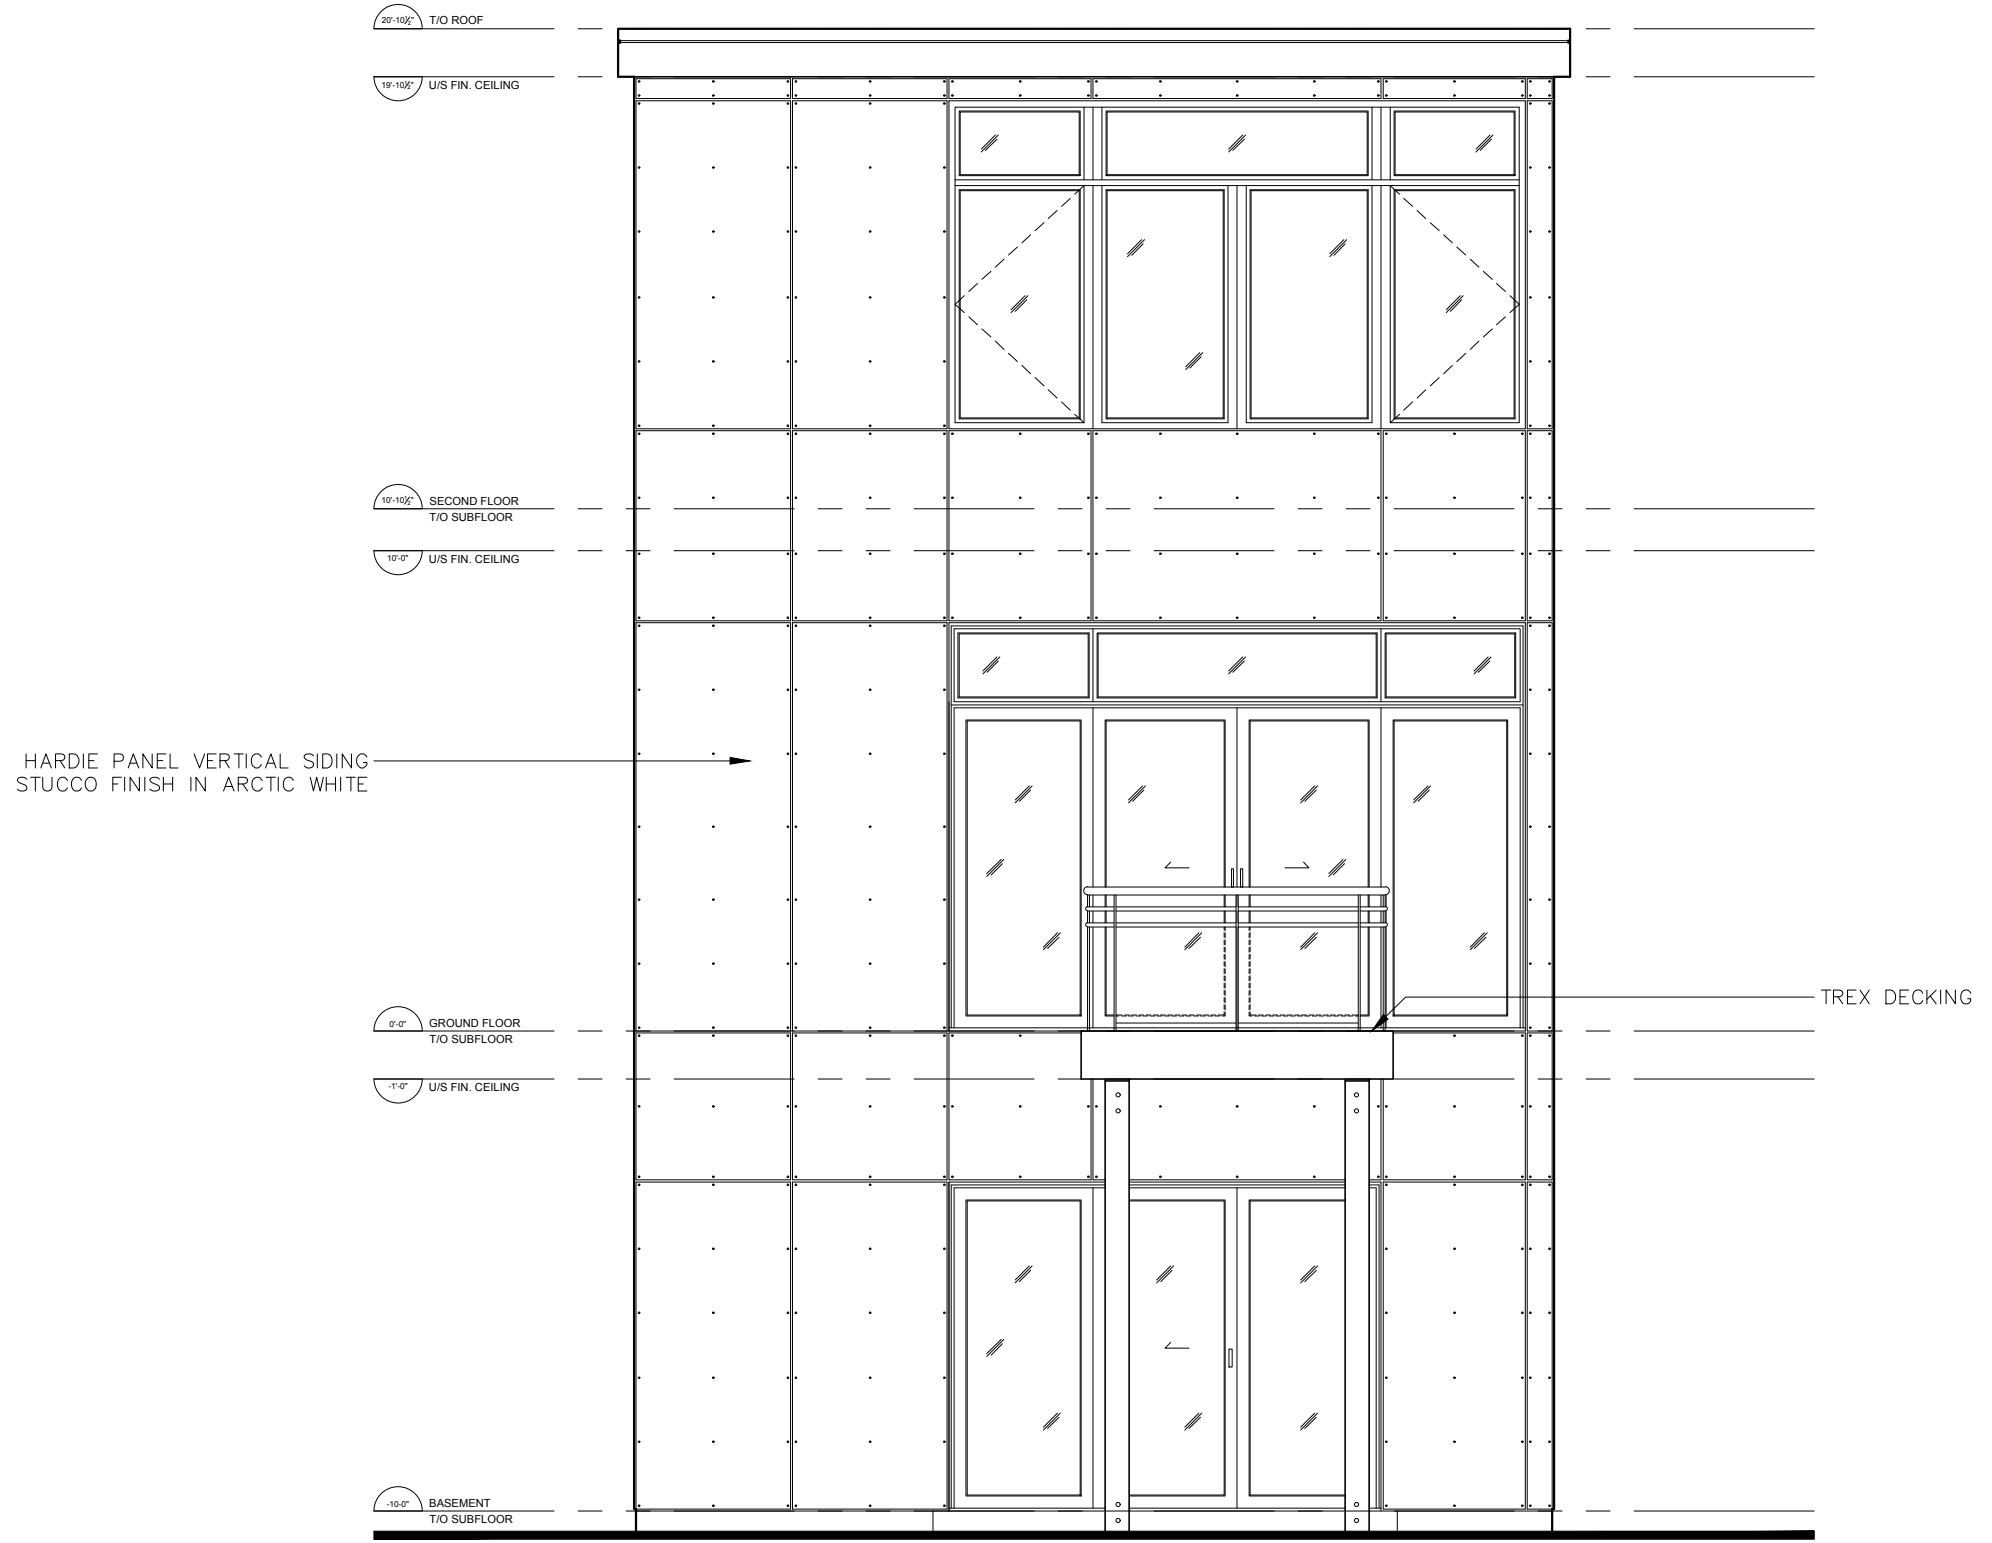

1 Rear Elevation  
 A3.2 1/4"=1'-0"

Lora Bay Residential Development | Unit A  
 Thornbury, ON

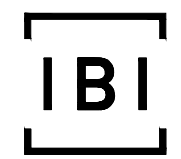

**IBI Group Architects**  
 55 St Clair Avenue West, 7th Floor  
 Toronto ON M4V 2Y7 Canada  
 tel 416 596 1930  
 fax 416 596 0644


Site Plan Approval Issued for	
December, 21, 2018 Issue date	
110085 Project no.	PW Drawn by

Rear Elevation Unit A Drawing title	
A3.2 Sheet no.	



1 Front Elevation  
A3.0 1/4"=1'-0"


Lora Bay Residential Development | Unit B  
Thornbury, ON

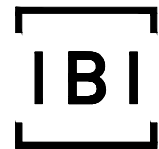

**IBI Group Architects**  
55 St Clair Avenue West, 7th Floor  
Toronto ON M4V 2Y7 Canada  
tel 416 596 1930  
fax 416 596 0644


Site Plan Approval	
Issued for	
December, 21, 2018	
Issue date	
110085	PW
Project no.	Drawn by

**Front Elevation**  
Unit B  
Drawing title  
**A3.0**  
Sheet no.

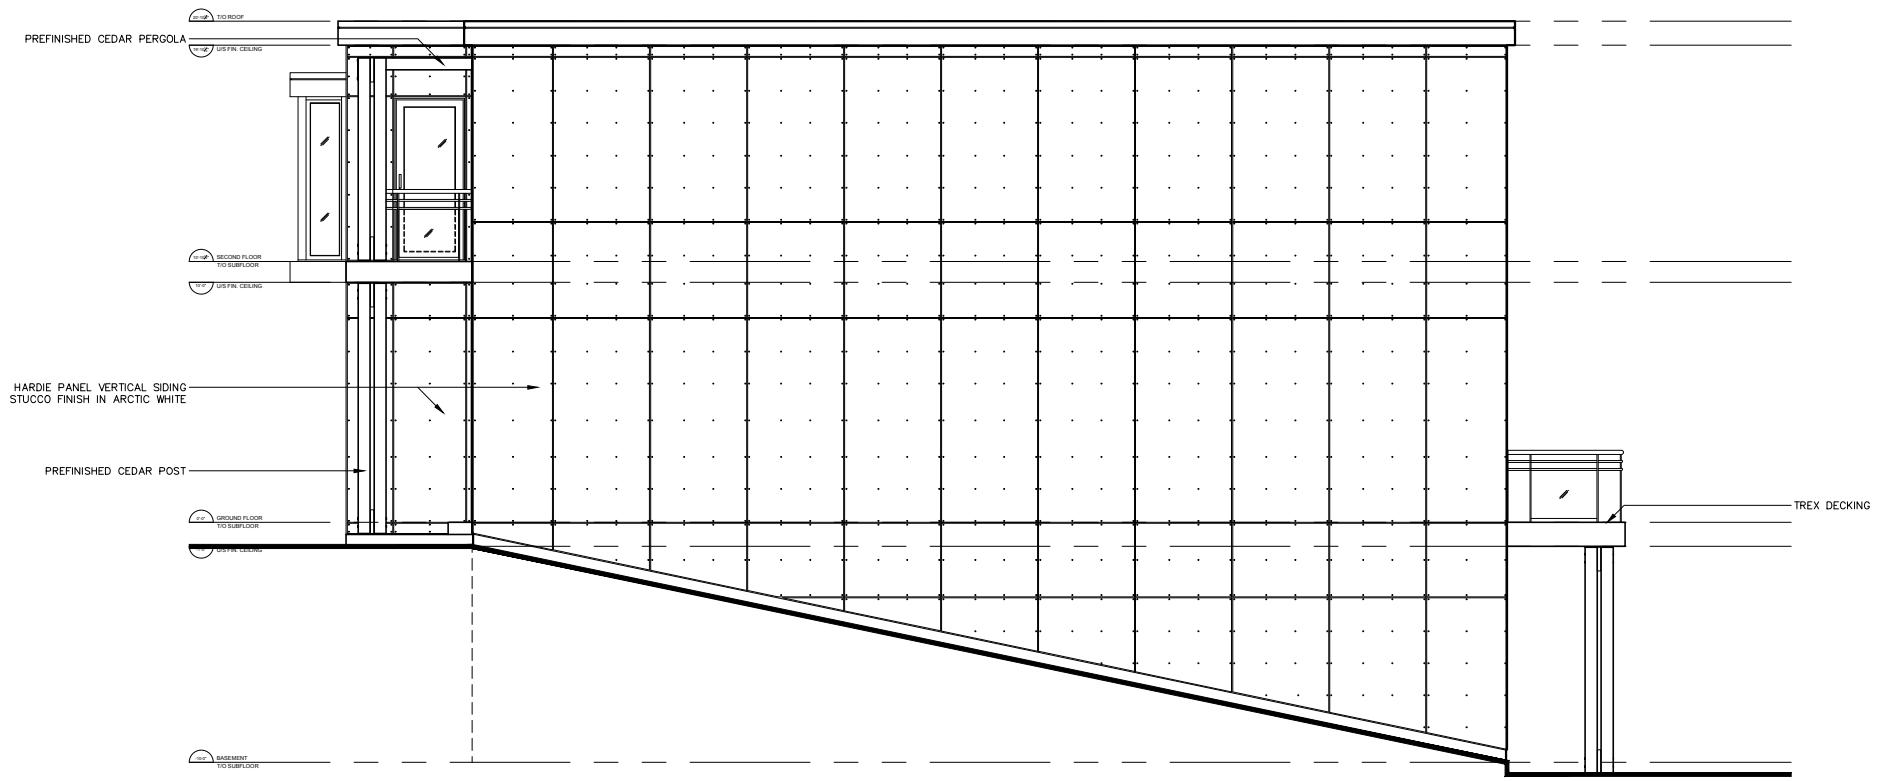

1 Side Elevation  
A3.1 1/8"=1'-0"


Lora Bay Residential Development | Unit B  
Thornbury, ON

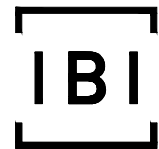

**IBI Group Architects**  
55 St Clair Avenue West, 7th Floor  
Toronto ON M4V 2Y7 Canada  
tel 416 596 1930  
fax 416 596 0644


Site Plan Approval	
Issued for	
December, 21, 2018	
Issue date	
110085	PW
Project no.	Drawn by

Side Elevation Unit B
Drawing title
<b>A3.1</b>
Sheet no.

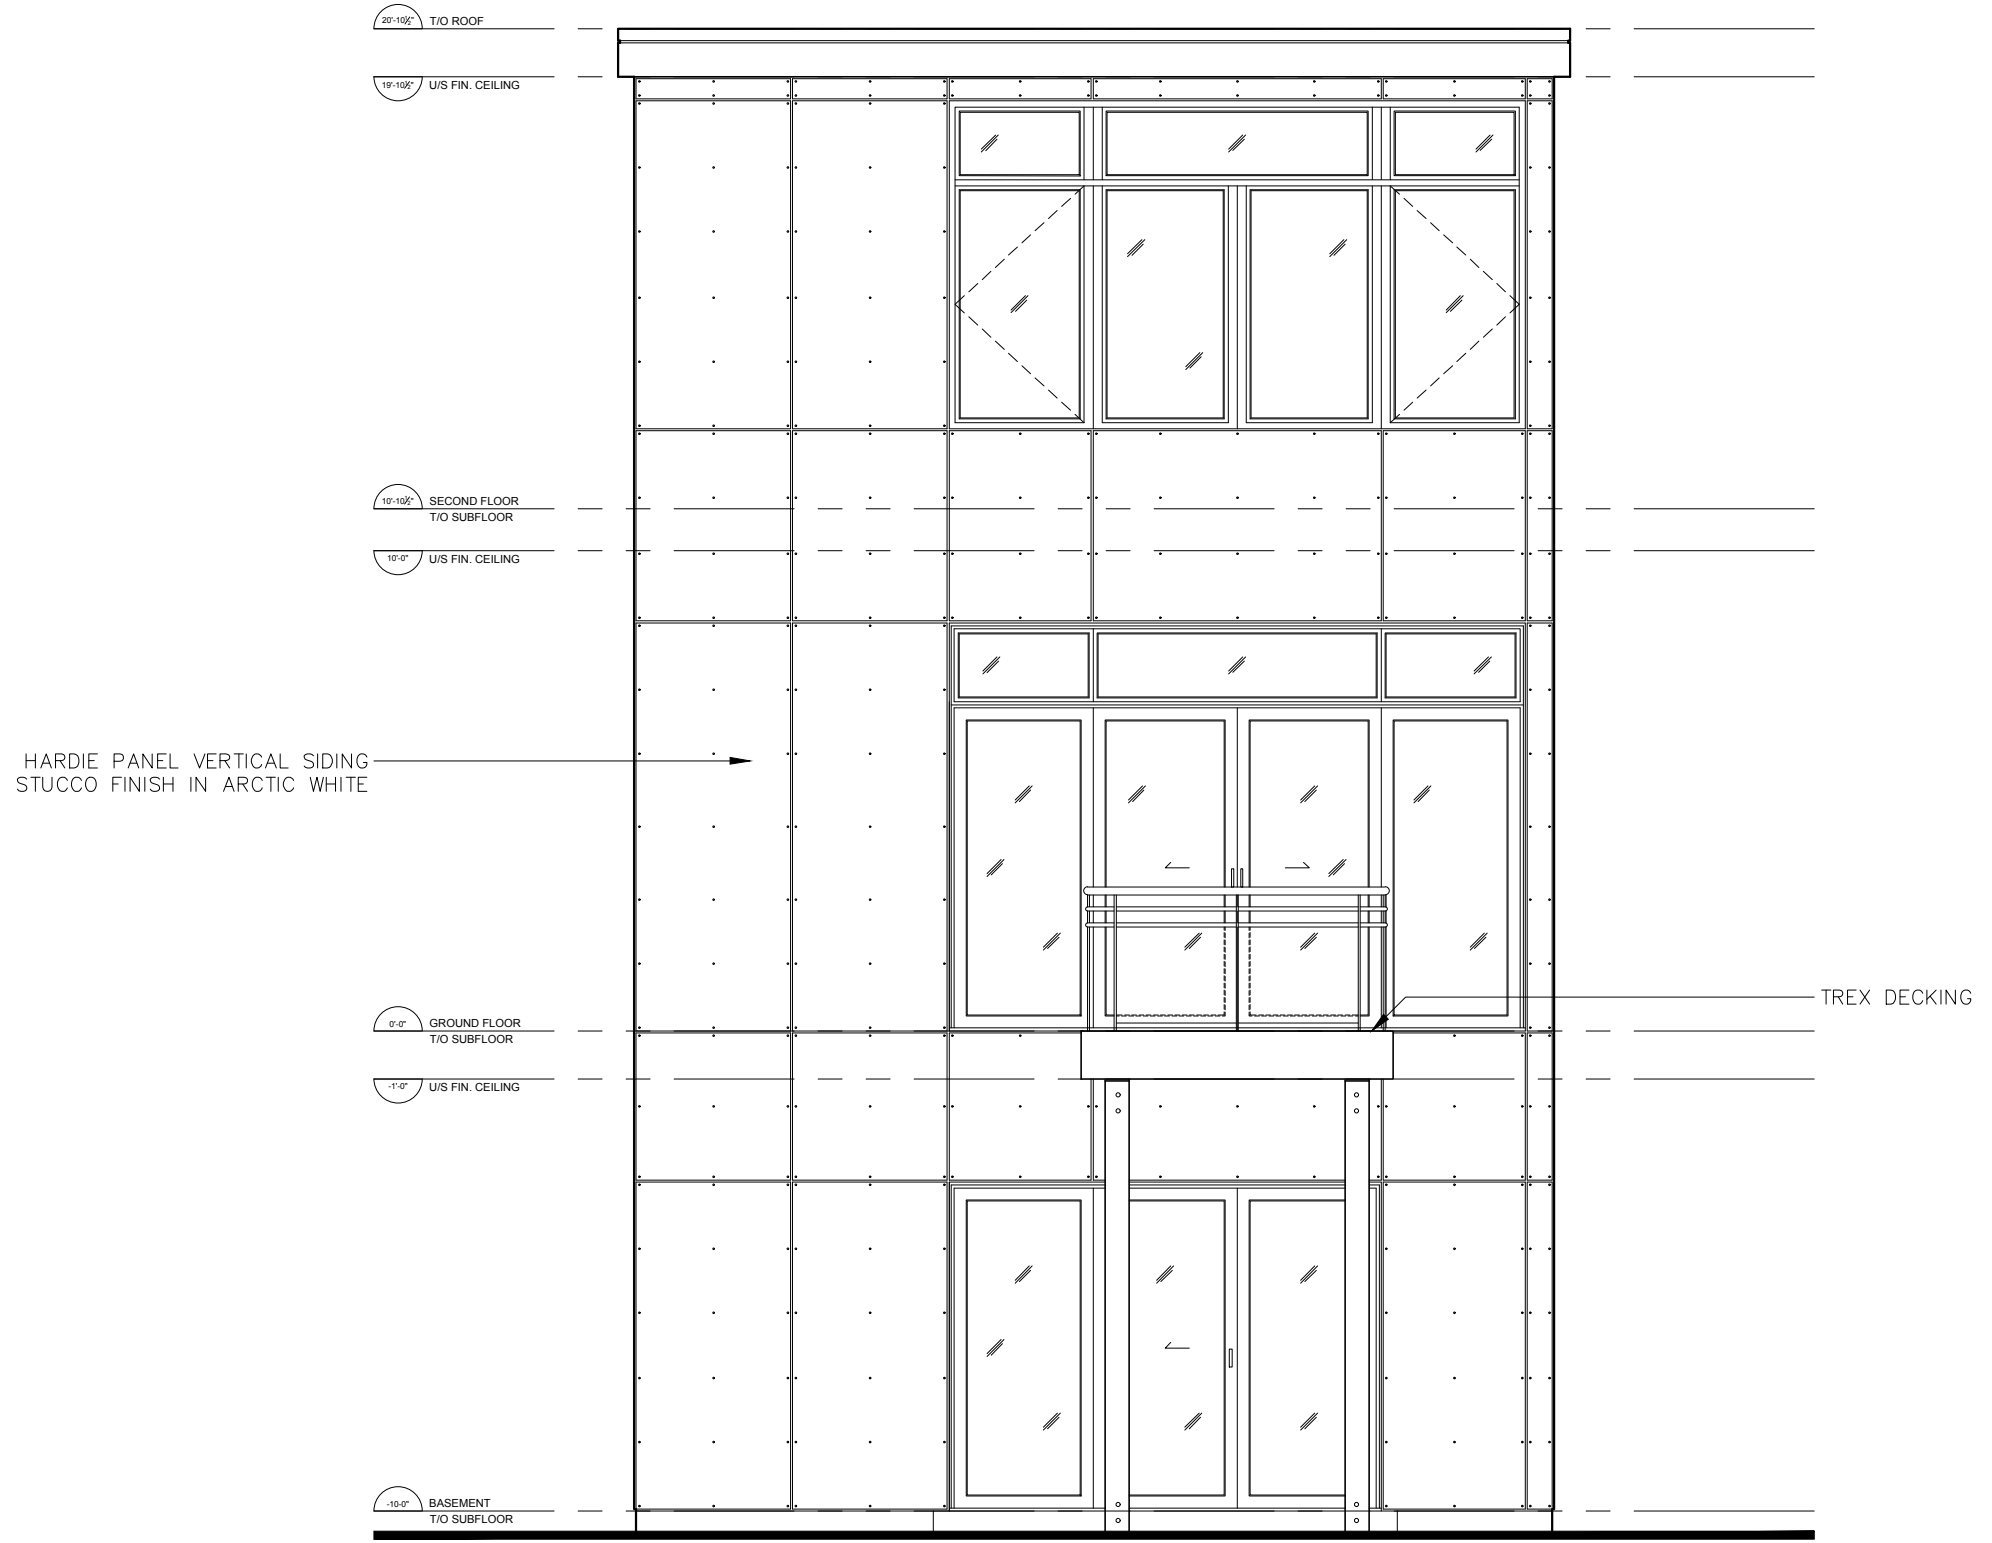

1 Rear Elevation  
A3.2 1/4"=1'-0"

Lora Bay Residential Development | Unit B  
Thornbury, ON

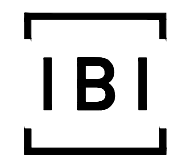

**IBI Group Architects**  
55 St Clair Avenue West, 7th Floor  
Toronto ON M4V 2Y7 Canada  
tel 416 596 1930  
fax 416 596 0644


Site Plan Approval Issued for	
December, 21, 2018 Issue date	
110085 Project no.	PW Drawn by

Rear Elevation Unit B Drawing title	
A3.2 Sheet no.	



1  
A3.0  
Front Elevation Opt. (1)  
1/4"=1'-0"


Lora Bay Residential Development | Unit C  
Thornbury, ON

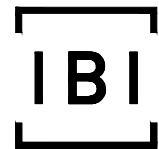

**IBI Group Architects**  
55 St Clair Avenue West, 7th Floor  
Toronto ON M4V 2Y7 Canada  
tel 416 596 1930  
fax 416 596 0644


Site Plan Approval	
Issued for	
December, 21, 2018	
Issue date	
110085	PW
Project no.	Drawn by

Front Elevation Opt. (1)	
Unit C	
Drawing title	
A3.0	
Sheet no.	

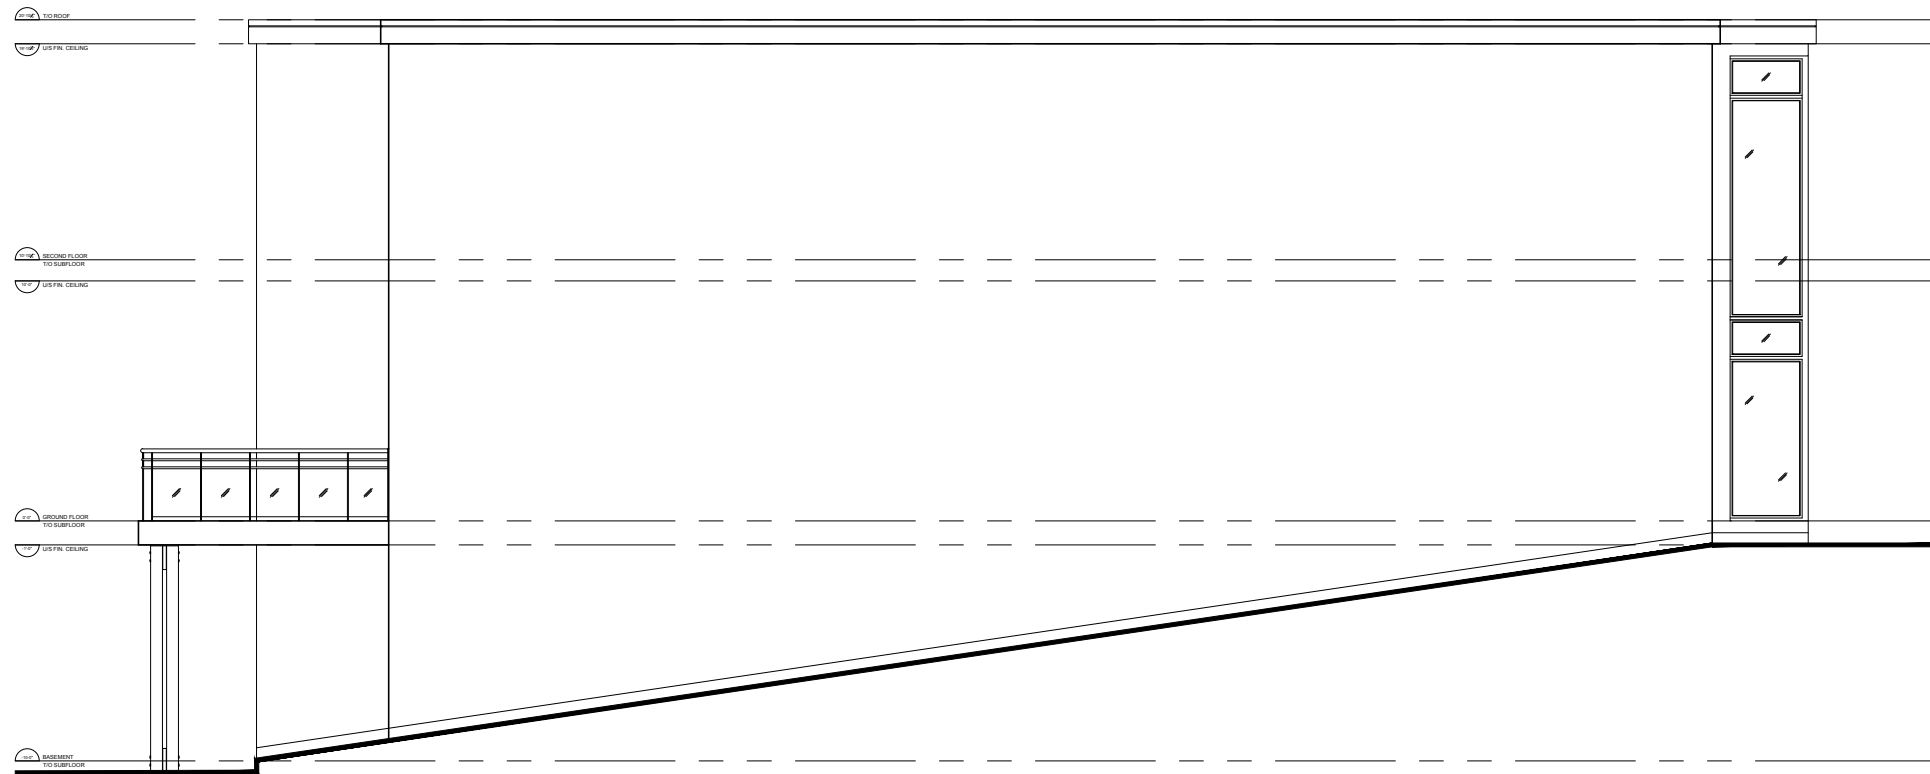

1 Side Elevation Opt. (1)  
A3.1 1/8"=1'-0"

Lora Bay Residential Development | Unit C  
Thornbury, ON

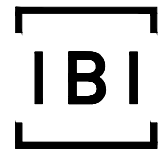

**IBI Group Architects**  
55 St Clair Avenue West, 7th Floor  
Toronto ON M4V 2Y7 Canada  
tel 416 596 1930  
fax 416 596 0644

Site Plan Approval	
Issued for	
December, 21, 2018	
Issue date	
110085	PW
Project no.	Drawn by

Side Elevation Opt. (1) Unit C
Drawing title
<b>A3.1</b>
Sheet no.






HARDIE PANEL VERTICAL SIDING  
STUCCO FINISH IN ARCTIC WHITE

1  
A3.2 Rear Elevation Opt. (1)  
1/4"=1'-0"



1  
A3.0  
Front Elevation Opt. (2)  
1/4"=1'-0"


Lora Bay Residential Development | Unit C  
Thornbury, ON

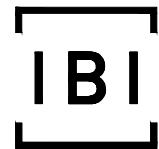

**IBI Group Architects**  
55 St Clair Avenue West, 7th Floor  
Toronto ON M4V 2Y7 Canada  
tel 416 596 1930  
fax 416 596 0644


Site Plan Approval	
Issued for	
December, 21, 2018	
Issue date	
110085	PW
Project no.	Drawn by

Front Elevation Opt. (2)	
Unit C	
Drawing title	
A3.0	
Sheet no.	

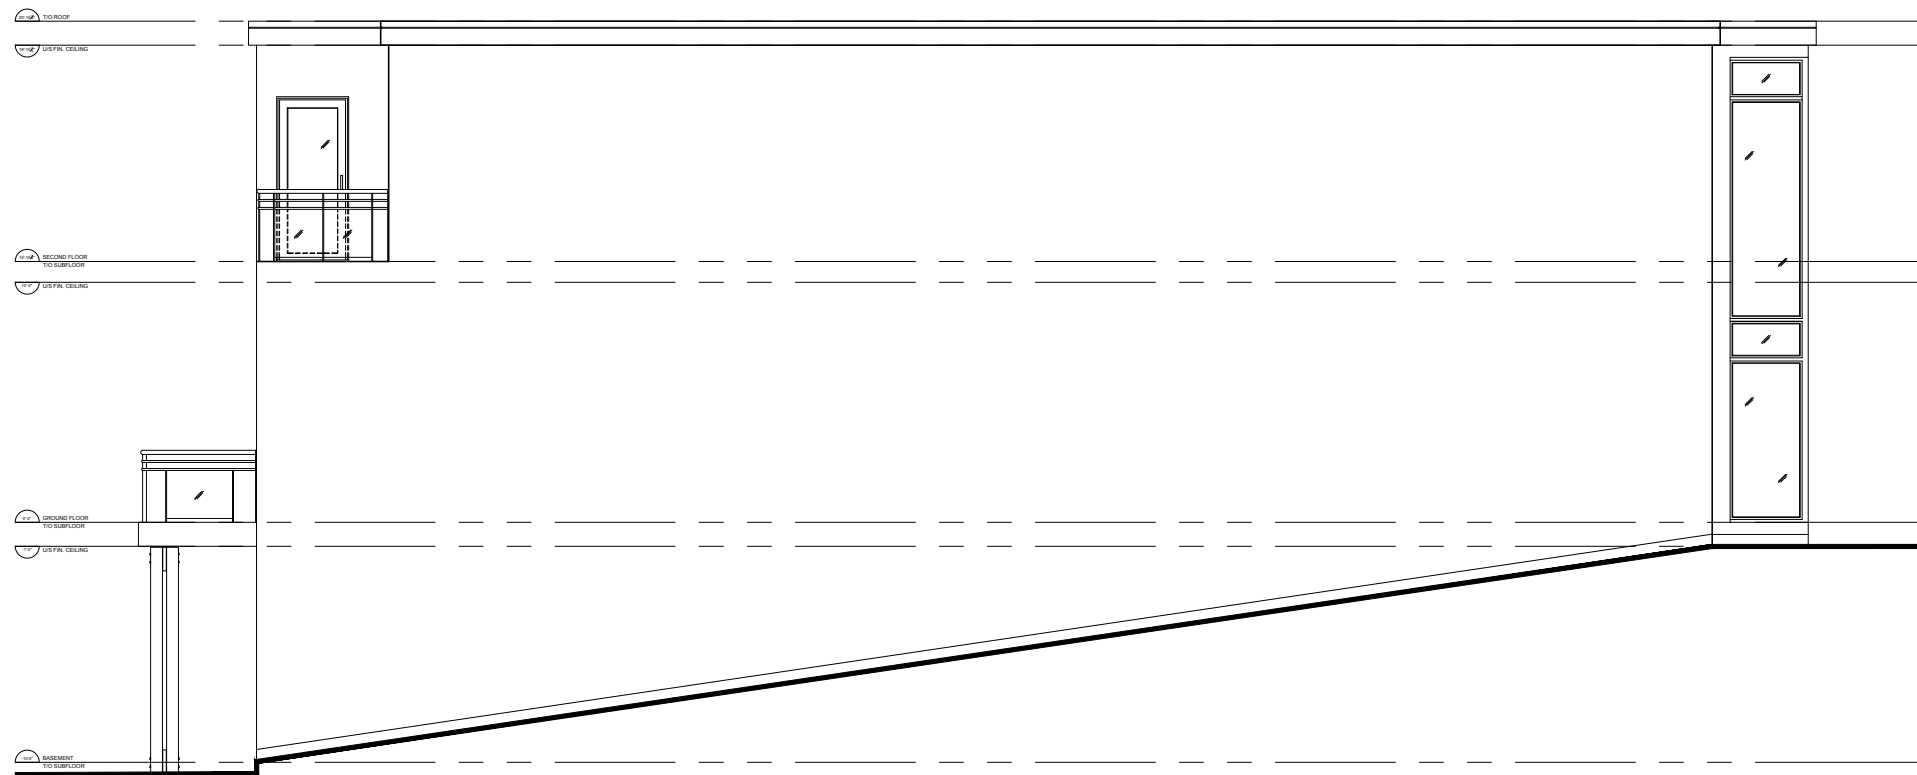

1 Side Elevation Opt. (2)  
A3.1 1/8"=1'-0"

Lora Bay Residential Development | Unit C  
Thornbury, ON

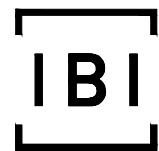

**IBI Group Architects**  
55 St Clair Avenue West, 7th Floor  
Toronto ON M4V 2Y7 Canada  
tel 416 596 1930  
fax 416 596 0644

Site Plan Approval Issued for	
December, 21, 2018 Issue date	
110085 Project no.	PW Drawn by

Side Elevation Opt. (2) Unit C Drawing title	
A3.1 Sheet no.	



HARDIE PANEL VERTICAL SIDING  
STUCCO FINISH IN ARCTIC WHITE


TREX DECKING

1 Rear Elevation Opt. (2)  
A3.2 1/4"=1'-0"



1  
A3.0  
Front Elevation Typ.  
1/4"=1'-0"


Lora Bay Residential Development | Unit C  
Thornbury, ON

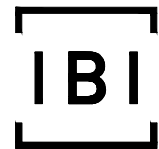

**IBI Group Architects**  
55 St Clair Avenue West, 7th Floor  
Toronto ON M4V 2Y7 Canada  
tel 416 596 1930  
fax 416 596 0644


Site Plan Approval	
Issued for	
December, 21, 2018	
Issue date	
110085	PW
Project no.	Drawn by

**Front Elevation Typ.**  
Unit C  
Drawing title  
**A3.0**  
Sheet no.

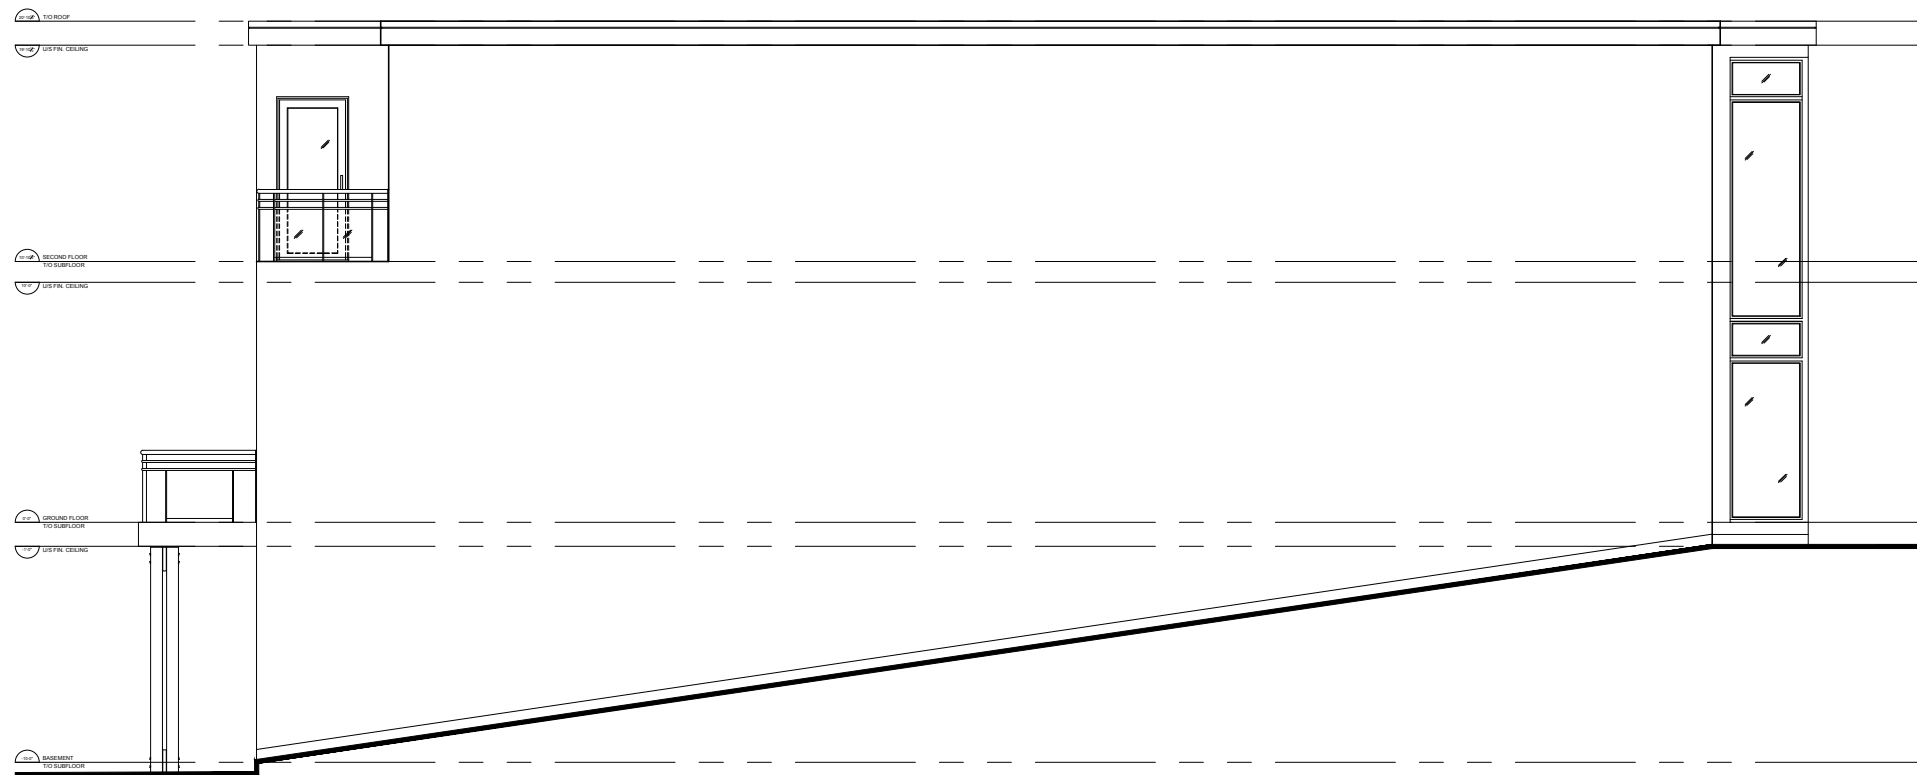

1 Side Elevation Typ.  
A3.1 1/8"=1'-0"

Lora Bay Residential Development | Unit C  
Thornbury, ON

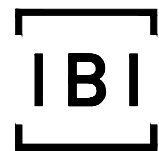

**IBI Group Architects**  
55 St Clair Avenue West, 7th Floor  
Toronto ON M4V 2Y7 Canada  
tel 416 596 1930  
fax 416 596 0644

Site Plan Approval Issued for	
December, 21, 2018 Issue date	
110085 Project no.	PW Drawn by

**Side Elevation Typ.**  
Unit C  
Drawing title  
**A3.1**  
Sheet no.



HARDIE PANEL VERTICAL SIDING  
STUCCO FINISH IN ARCTIC WHITE


TREX DECKING

1  
A3.2  
Rear Elevation Typ.  
1/4"=1'-0"



1  
A3.0  
Front Elevation  
1/4"=1'-0"

Lora Bay Residential Development | Unit D  
Thornbury, ON

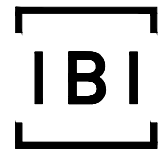


**IBI Group Architects**  
55 St Clair Avenue West, 7th Floor  
Toronto ON M4V 2Y7 Canada  
tel 416 596 1930  
fax 416 596 0644

Site Plan Approval		
Issued for		
December, 21, 2018		
Issue date		
110085	PW	
Project no.	Drawn by	


**Front Elevation**  
Unit D  
Drawing title  
**A3.0**  
Sheet no.



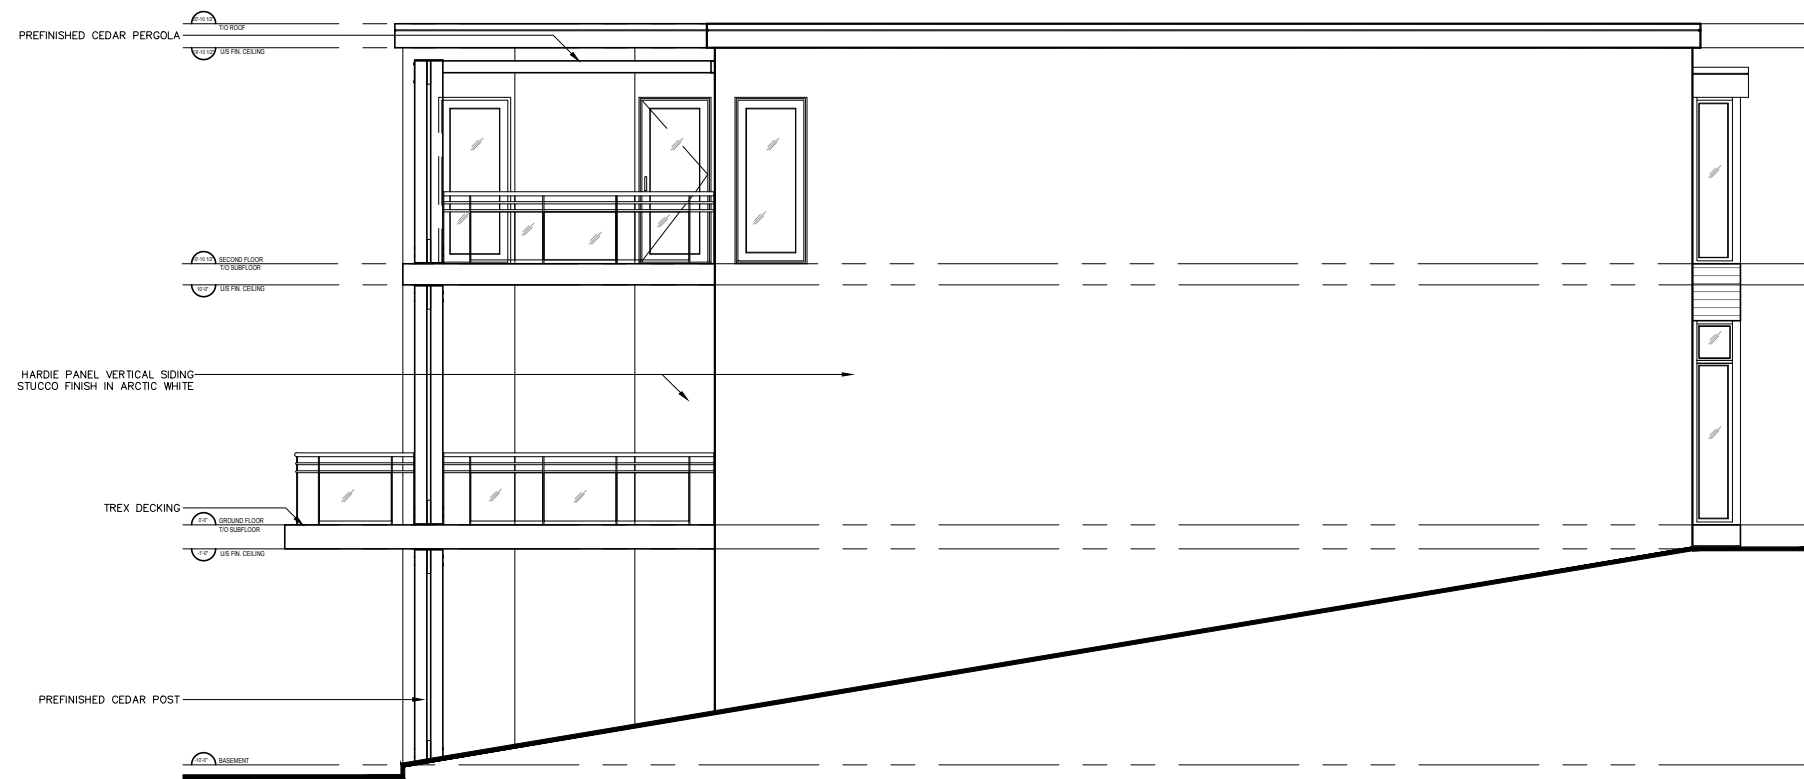

1 Side Elevation  
 A3.1 1/8"=1'-0"


Lora Bay Residential Development | Unit D  
 Thornbury, ON

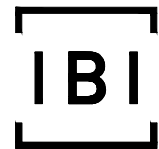

**IBI Group Architects**  
 55 St Clair Avenue West, 7th Floor  
 Toronto ON M4V 2Y7 Canada  
 tel 416 596 1930  
 fax 416 596 0644


Site Plan Approval Issued for	
December, 21, 2018 Issue date	
110085 Project no.	PW Drawn by

Side Elevation Typ. Unit D Drawing title
<b>A3.1</b> Sheet no.

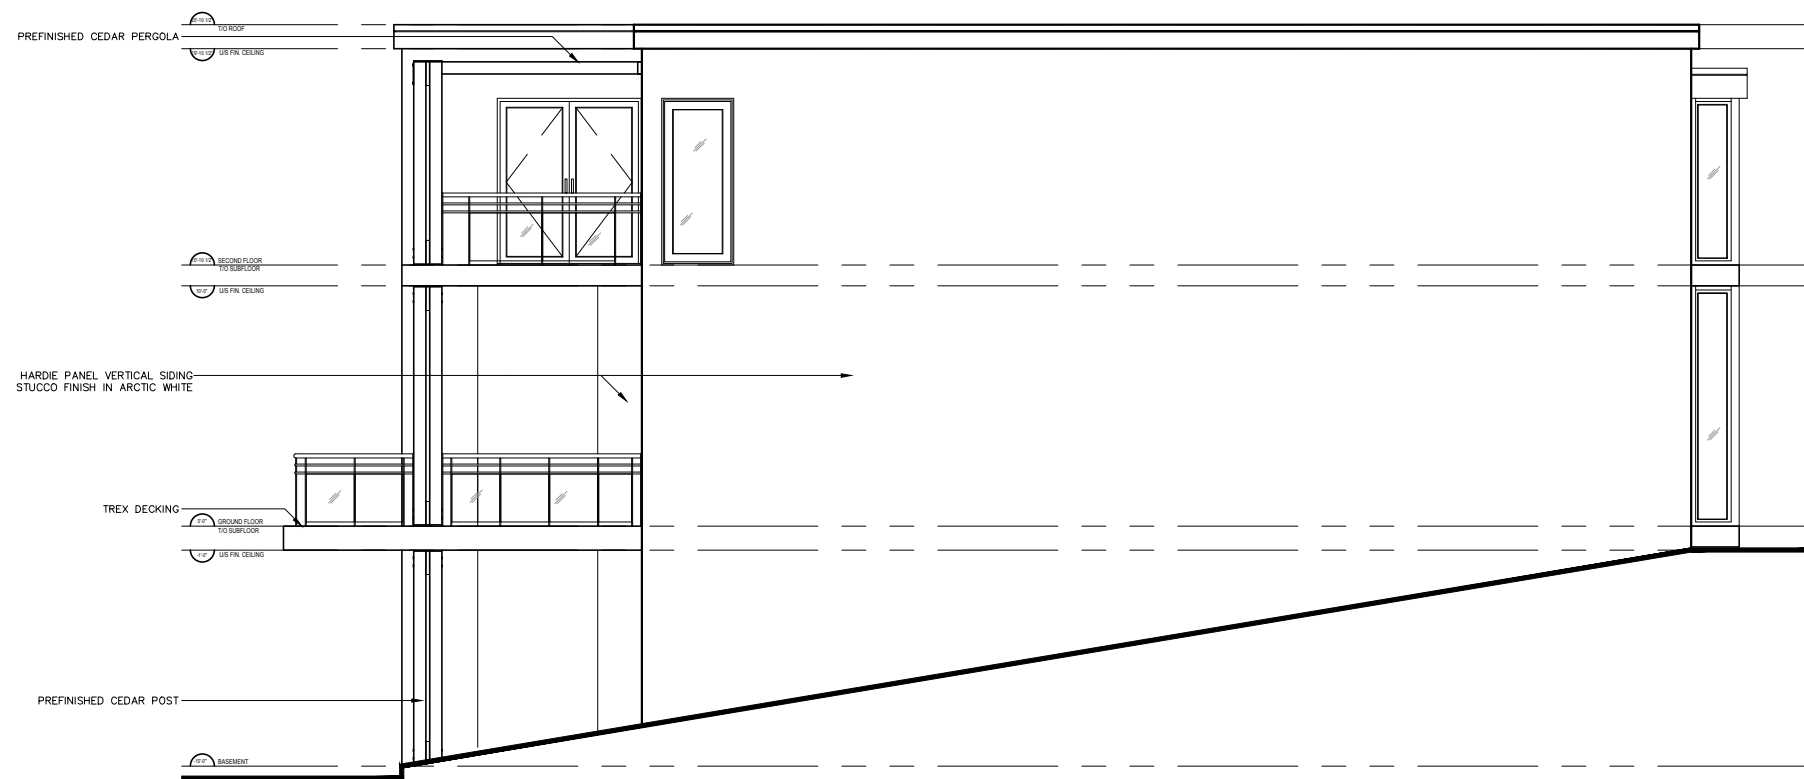

1 Side Elevation  
 A3.2 1/8"=1'-0"

Lora Bay Residential Development | Unit D  
 Thornbury, ON

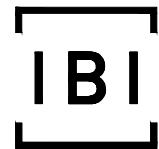

**IBI Group Architects**  
 55 St Clair Avenue West, 7th Floor  
 Toronto ON M4V 2Y7 Canada  
 tel 416 596 1930  
 fax 416 596 0644


Site Plan Approval Issued for	
December, 21, 2018 Issue date	
110085 Project no.	PW Drawn by

Side Elevation Opt. Unit D Drawing title
<b>A3.2</b> Sheet no.



1 Rear Elevation  
A3.3 1/4"=1'-0"

Lora Bay Residential Development | Unit D  
Thornbury, ON

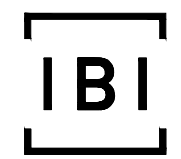

**IBI Group Architects**  
55 St Clair Avenue West, 7th Floor  
Toronto ON M4V 2Y7 Canada  
tel 416 596 1930  
fax 416 596 0644

Site Plan Approval Issued for	
December, 21, 2018 Issue date	
110085 Project no.	PW Drawn by

**Rear Elevation Typ.**  
Unit D  
Drawing title  
**A3.3**  
Sheet no.




1 Rear Elevation  
A3.4 1/4"=1'-0"



1  
A3.0  
**Front Elevation**  
1/4"=1'-0"

Lora Bay Residential Development | Unit E  
Thornbury, ON

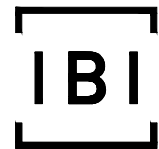

**IBI Group Architects**  
55 St Clair Avenue West, 7th Floor  
Toronto ON M4V 2Y7 Canada  
tel 416 596 1930  
fax 416 596 0644


Site Plan Approval		
Issued for		
December, 21, 2018		
Issue date		
110085	PW	
Project no.	Drawn by	

**Front Elevation**  
Unit E - Lot 9  
Drawing title  
**A3.0**  
Sheet no.



1  
A3.1  
**Front Elevation**  
1/4"=1'-0"


Lora Bay Residential Development | Unit E  
Thornbury, ON

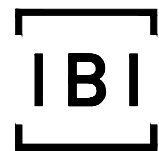

**IBI Group Architects**  
55 St Clair Avenue West, 7th Floor  
Toronto ON M4V 2Y7 Canada  
tel 416 596 1930  
fax 416 596 0644


Site Plan Approval	
Issued for	
December, 21, 2018	
Issue date	
110085	PW
Project no.	Drawn by

**Front Elevation**  
Unit E - Lot 10  
Drawing title  
**A3.1**  
Sheet no.

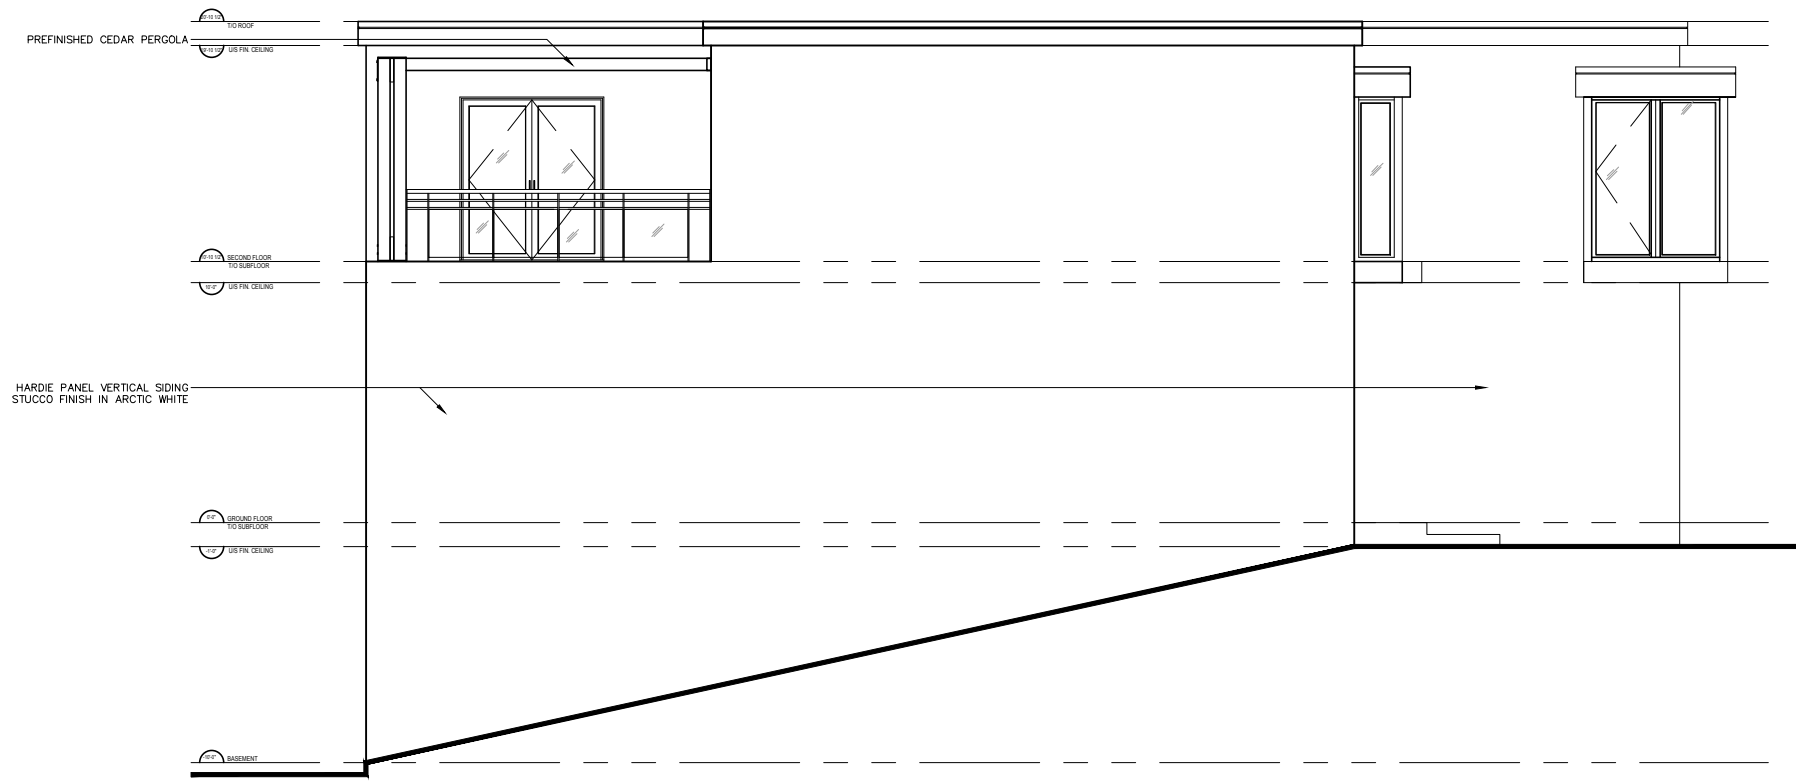

1 Side Elevation  
A3.2 1/8"=1'-0"


Lora Bay Residential Development | Unit E - Lot 9  
Thornbury, ON

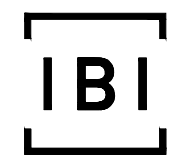

**IBI Group Architects**  
55 St Clair Avenue West, 7th Floor  
Toronto ON M4V 2Y7 Canada  
tel 416 596 1930  
fax 416 596 0644


Site Plan Approval	
Issued for	
December, 21, 2018	
Issue date	
110085	PW
Project no.	Drawn by

Side Elevation	
Unit E - Lot 9	
Drawing title	
A3.2	
Sheet no.	

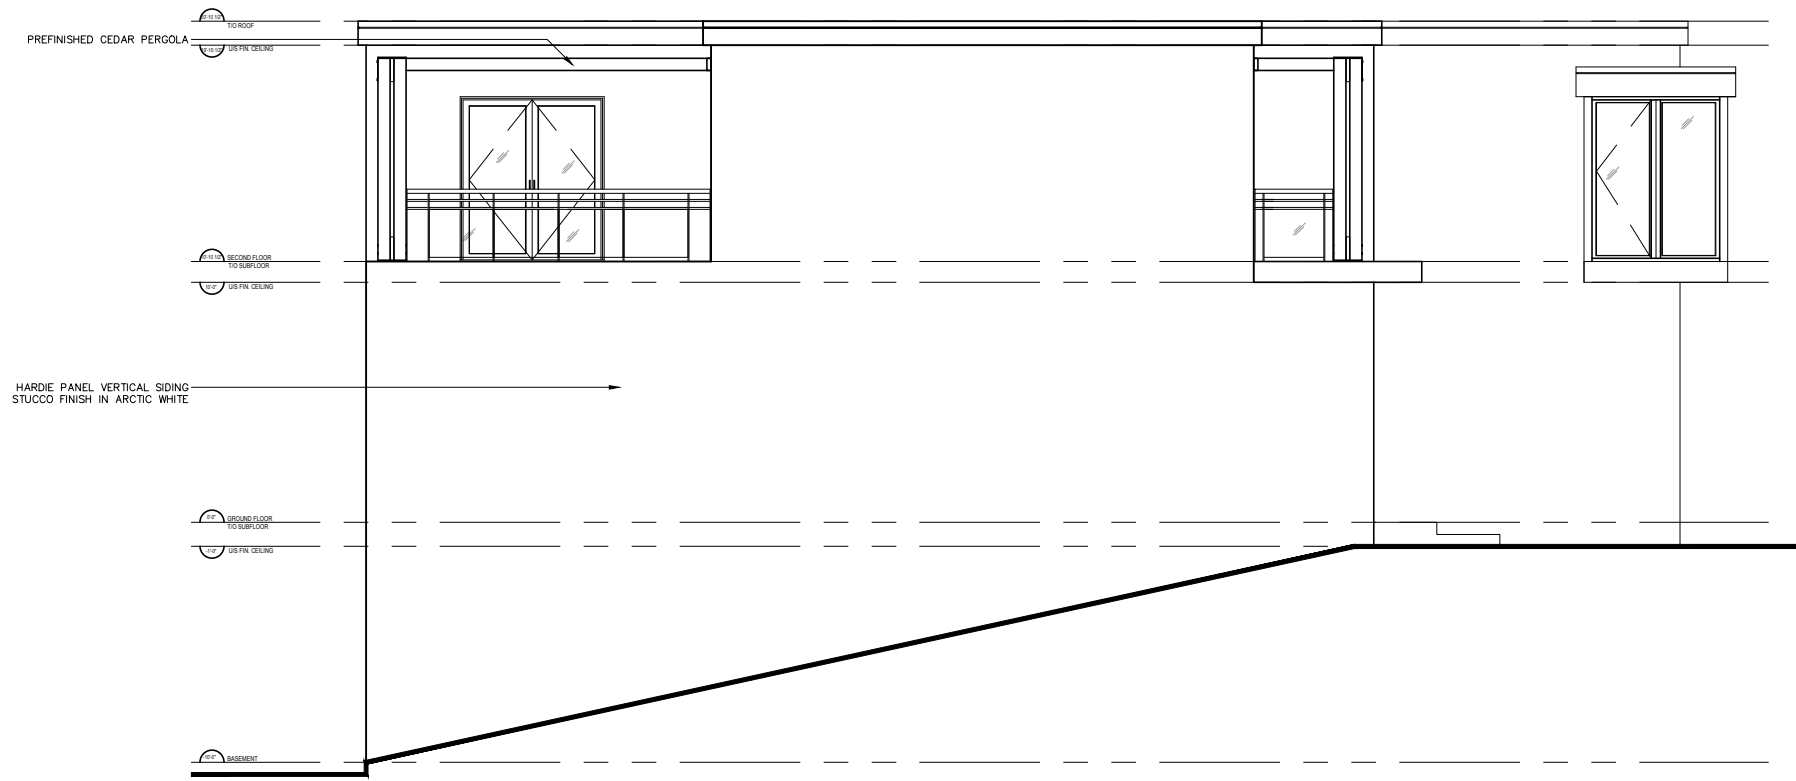

1 Side Elevation  
 A3.3 1/8"=1'-0"

Lora Bay Residential Development | Unit E - Lot 10  
 Thornbury, ON

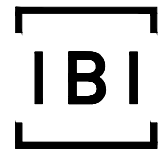

**IBI Group Architects**  
 55 St Clair Avenue West, 7th Floor  
 Toronto ON M4V 2Y7 Canada  
 tel 416 596 1930  
 fax 416 596 0644

Site Plan Approval	
Issued for	
December, 21, 2018	
Issue date	
110085	PW
Project no.	Drawn by


**Side Elevation**  
 Unit E - Lot 10  
 Drawing title  
**A3.3**  
 Sheet no.





1 Rear Elevation  
A3.4 1/4"=1'-0"

Lora Bay Residential Development | Unit E  
Thornbury, ON

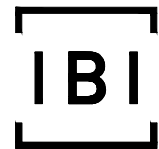

**IBI Group Architects**  
55 St Clair Avenue West, 7th Floor  
Toronto ON M4V 2Y7 Canada  
tel 416 596 1930  
fax 416 596 0644

Site Plan Approval  
Issued for  
December, 21, 2018  
Issue date  
110085  
Project no.


PW  
Drawn by

**Rear Elevation**  
Unit E  
Drawing title  
**A3.4**  
Sheet no.



1  
A3.0  
Front Elevation  
1/4"=1'-0"

Lora Bay Residential Development | Unit F  
Thornbury, ON

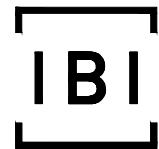

**IBI Group Architects**  
55 St Clair Avenue West, 7th Floor  
Toronto ON M4V 2Y7 Canada  
tel 416 596 1930  
fax 416 596 0644


Site Plan Approval  
Issued for  
December, 21, 2018  
Issue date  
110085  
Project no.

PW  
Drawn by

**Front Elevation**  
Unit F  
Drawing title  
**A3.0**  
Sheet no.




1 Side Elevation  
A3.1 1/8"=1'-0"

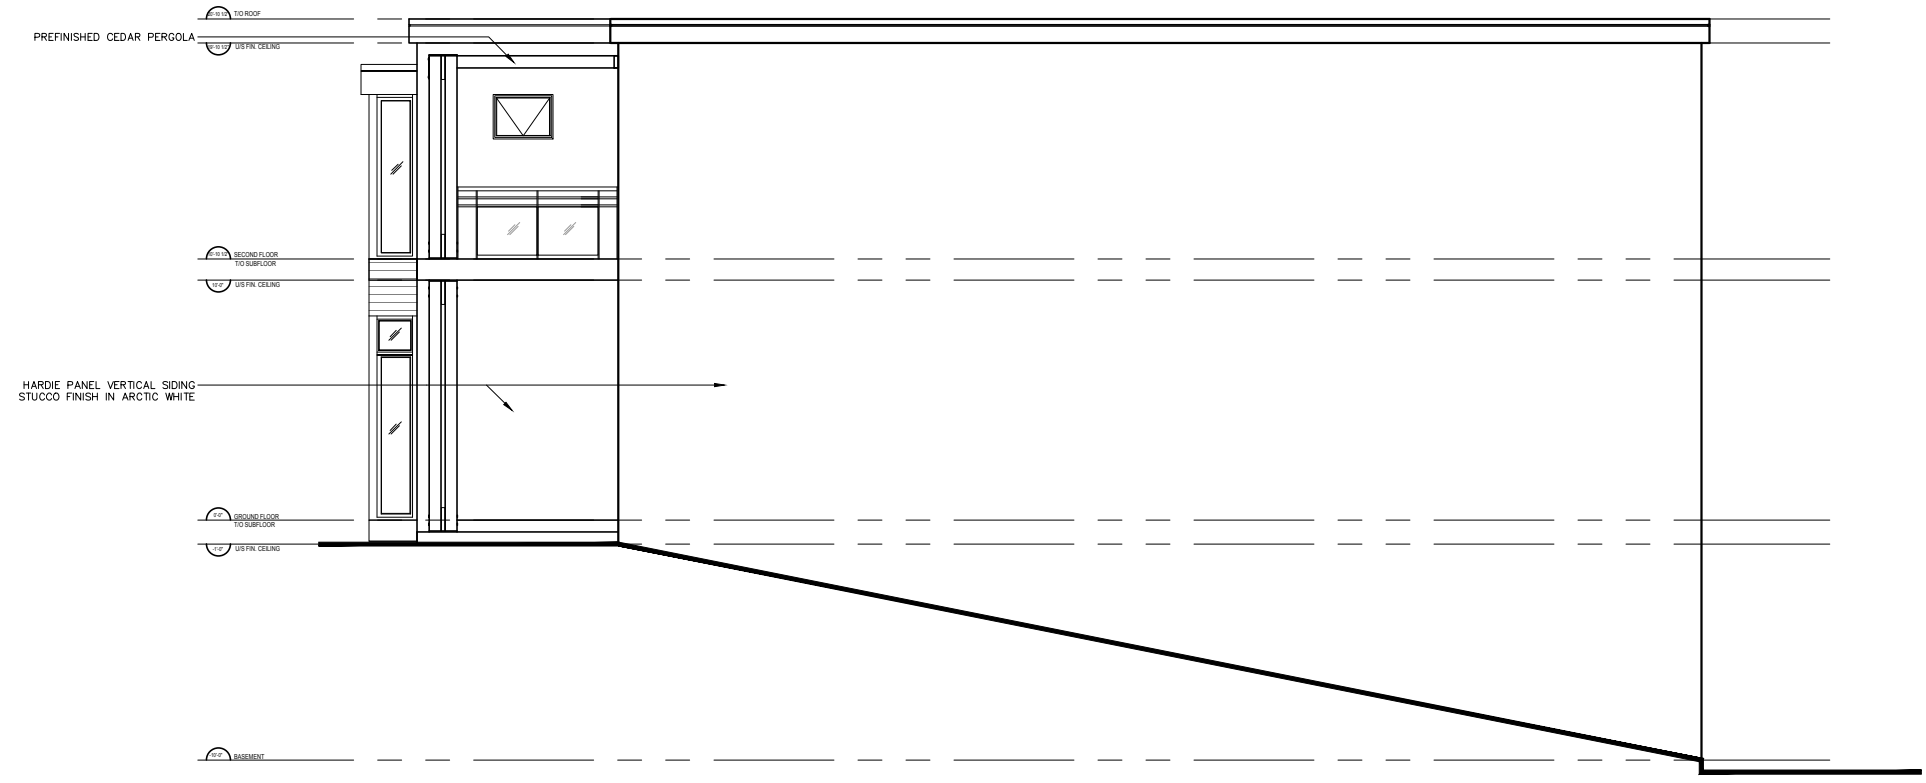

2 Side Elevation  
A3.1 1/8"=1'-0"

Lora Bay Residential Development | Unit F  
Thornbury, ON

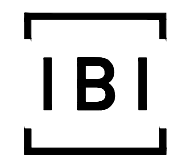

**IBI Group Architects**  
55 St Clair Avenue West, 7th Floor  
Toronto ON M4V 2Y7 Canada  
tel 416 596 1930  
fax 416 596 0644

Site Plan Approval Issued for	
December, 21, 2018 Issue date	
110085 Project no.	PW Drawn by

Side Elevations Unit F Drawing title	
A3.1 Sheet no.	




HARDIE PANEL VERTICAL SIDING  
STUCCO FINISH IN ARCTIC WHITE

TREX DECKING

1 Rear Elevation  
A3.2 1/4"=1'-0"

Lora Bay Residential Development | Unit F  
Thornbury, ON

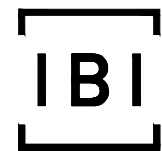

**IBI Group Architects**  
55 St Clair Avenue West, 7th Floor  
Toronto ON M4V 2Y7 Canada  
tel 416 596 1930  
fax 416 596 0644

Site Plan Approval  
Issued for  
December, 21, 2018  
Issue date  
110085  
Project no.

PW  
Drawn by

**Rear Elevation**  
Unit F  
Drawing title  
**A3.2**  
Sheet no.