



1. VERIFY ALL DIMENSIONS PRIOR TO CONSTRUCTION.
 2. DO NOT SCALE DRAWINGS.
 3. REPORT ALL DISCOVERIES OF ERRORS, OMISSIONS OR DISCREPANCIES TO THE ARCHITECT OR DESIGN ENGINEER AS APPLICABLE.
 4. USE ONLY LATEST REVISED DRAWINGS OR THOSE THAT ARE MARKED "ISSUED FOR CONSTRUCTION".
 5. THE DRAWINGS ARE THE PROPERTY OF ARCHXES DESIGN INC. ARCHITECTS AND MUST BE RETURNED ON COMPLETION OF THE PROJECT. ANY UNAUTHORIZED USE IS PROHIBITED.

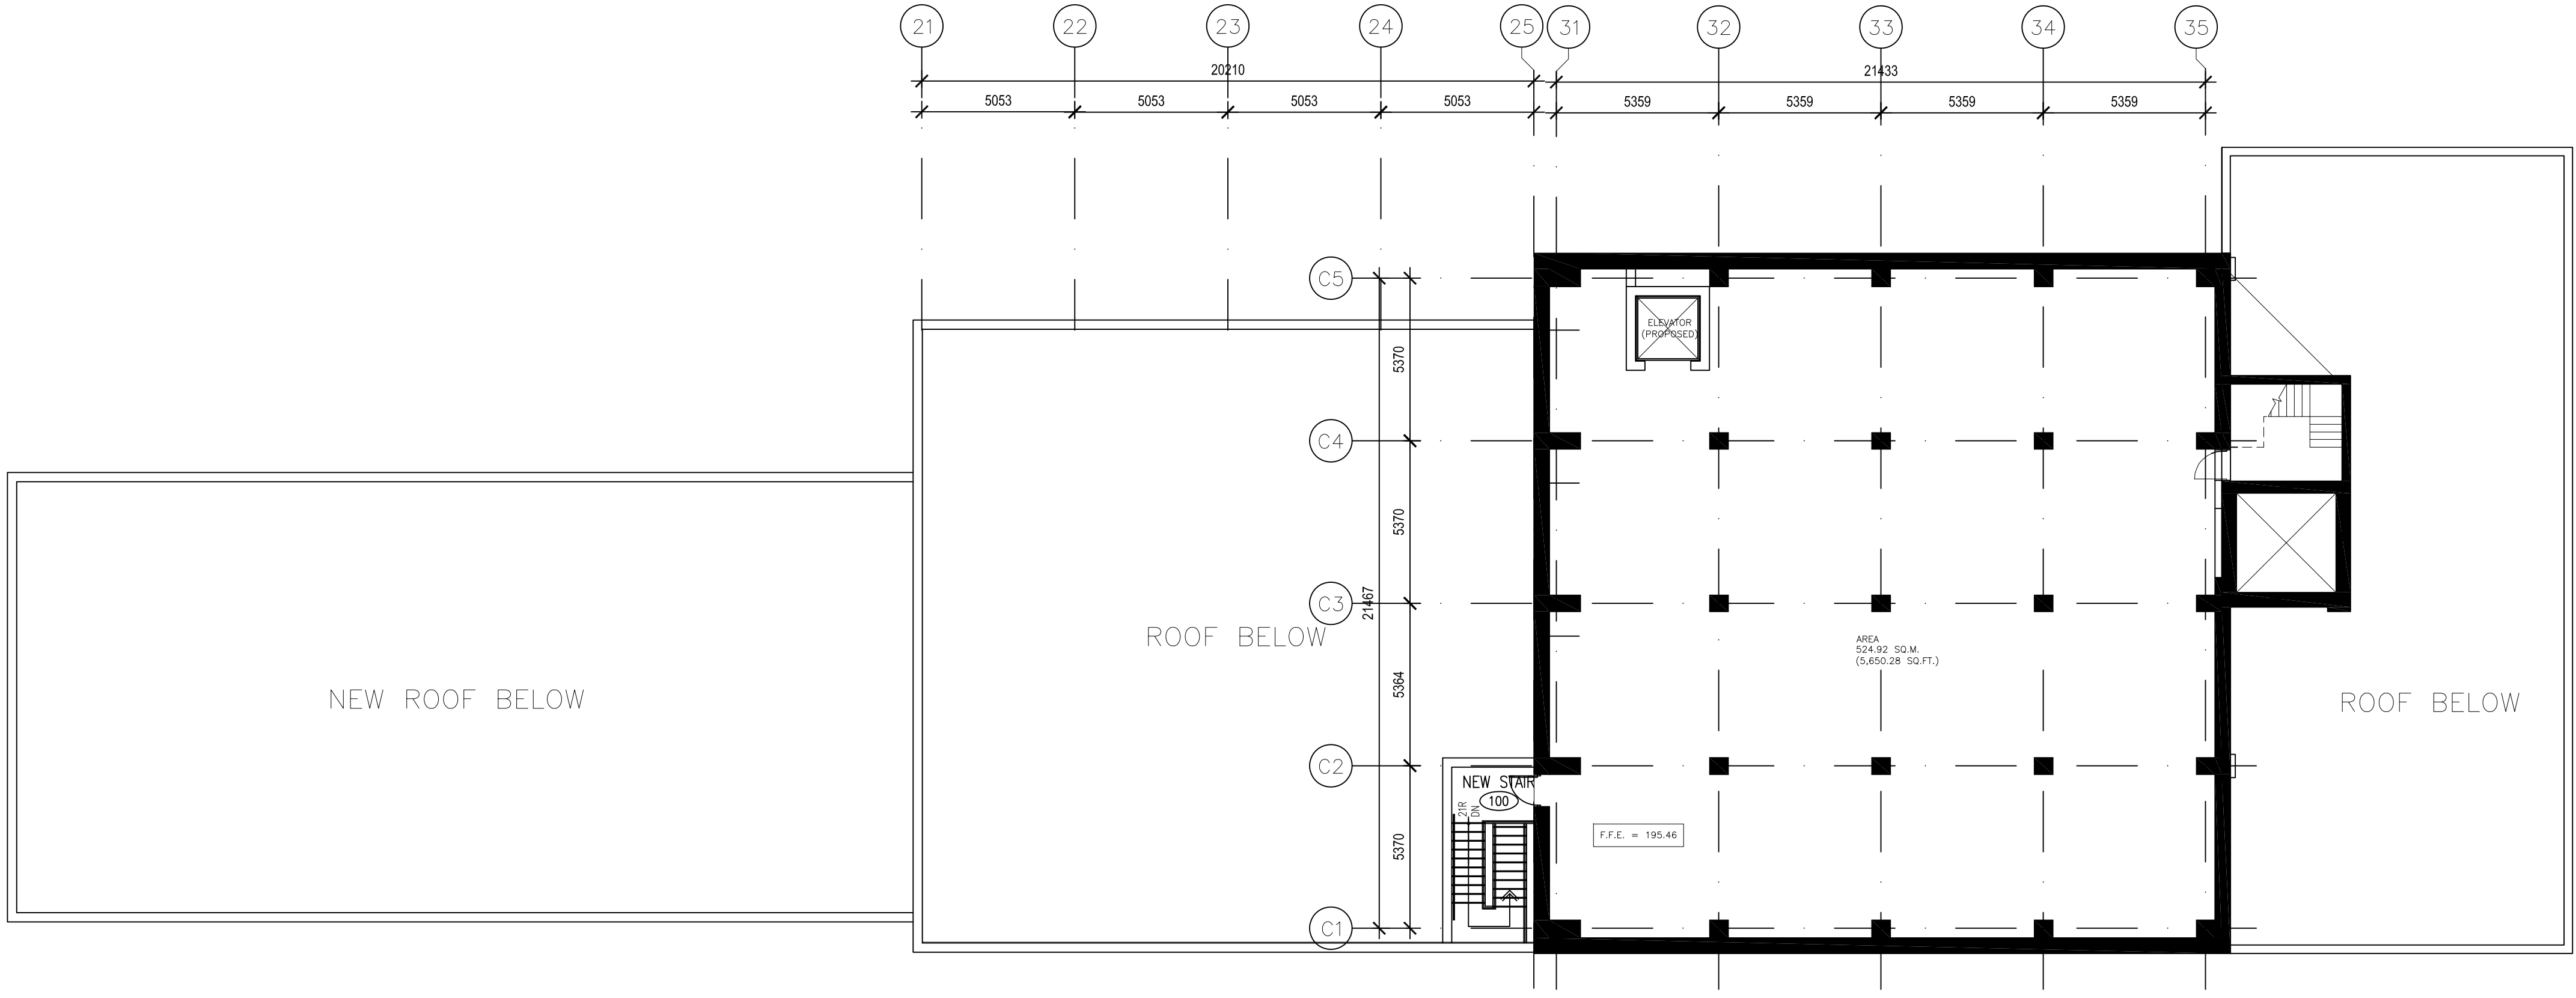

2 THIRD FLOOR PLAN
 A2.1 SCALE 1:150

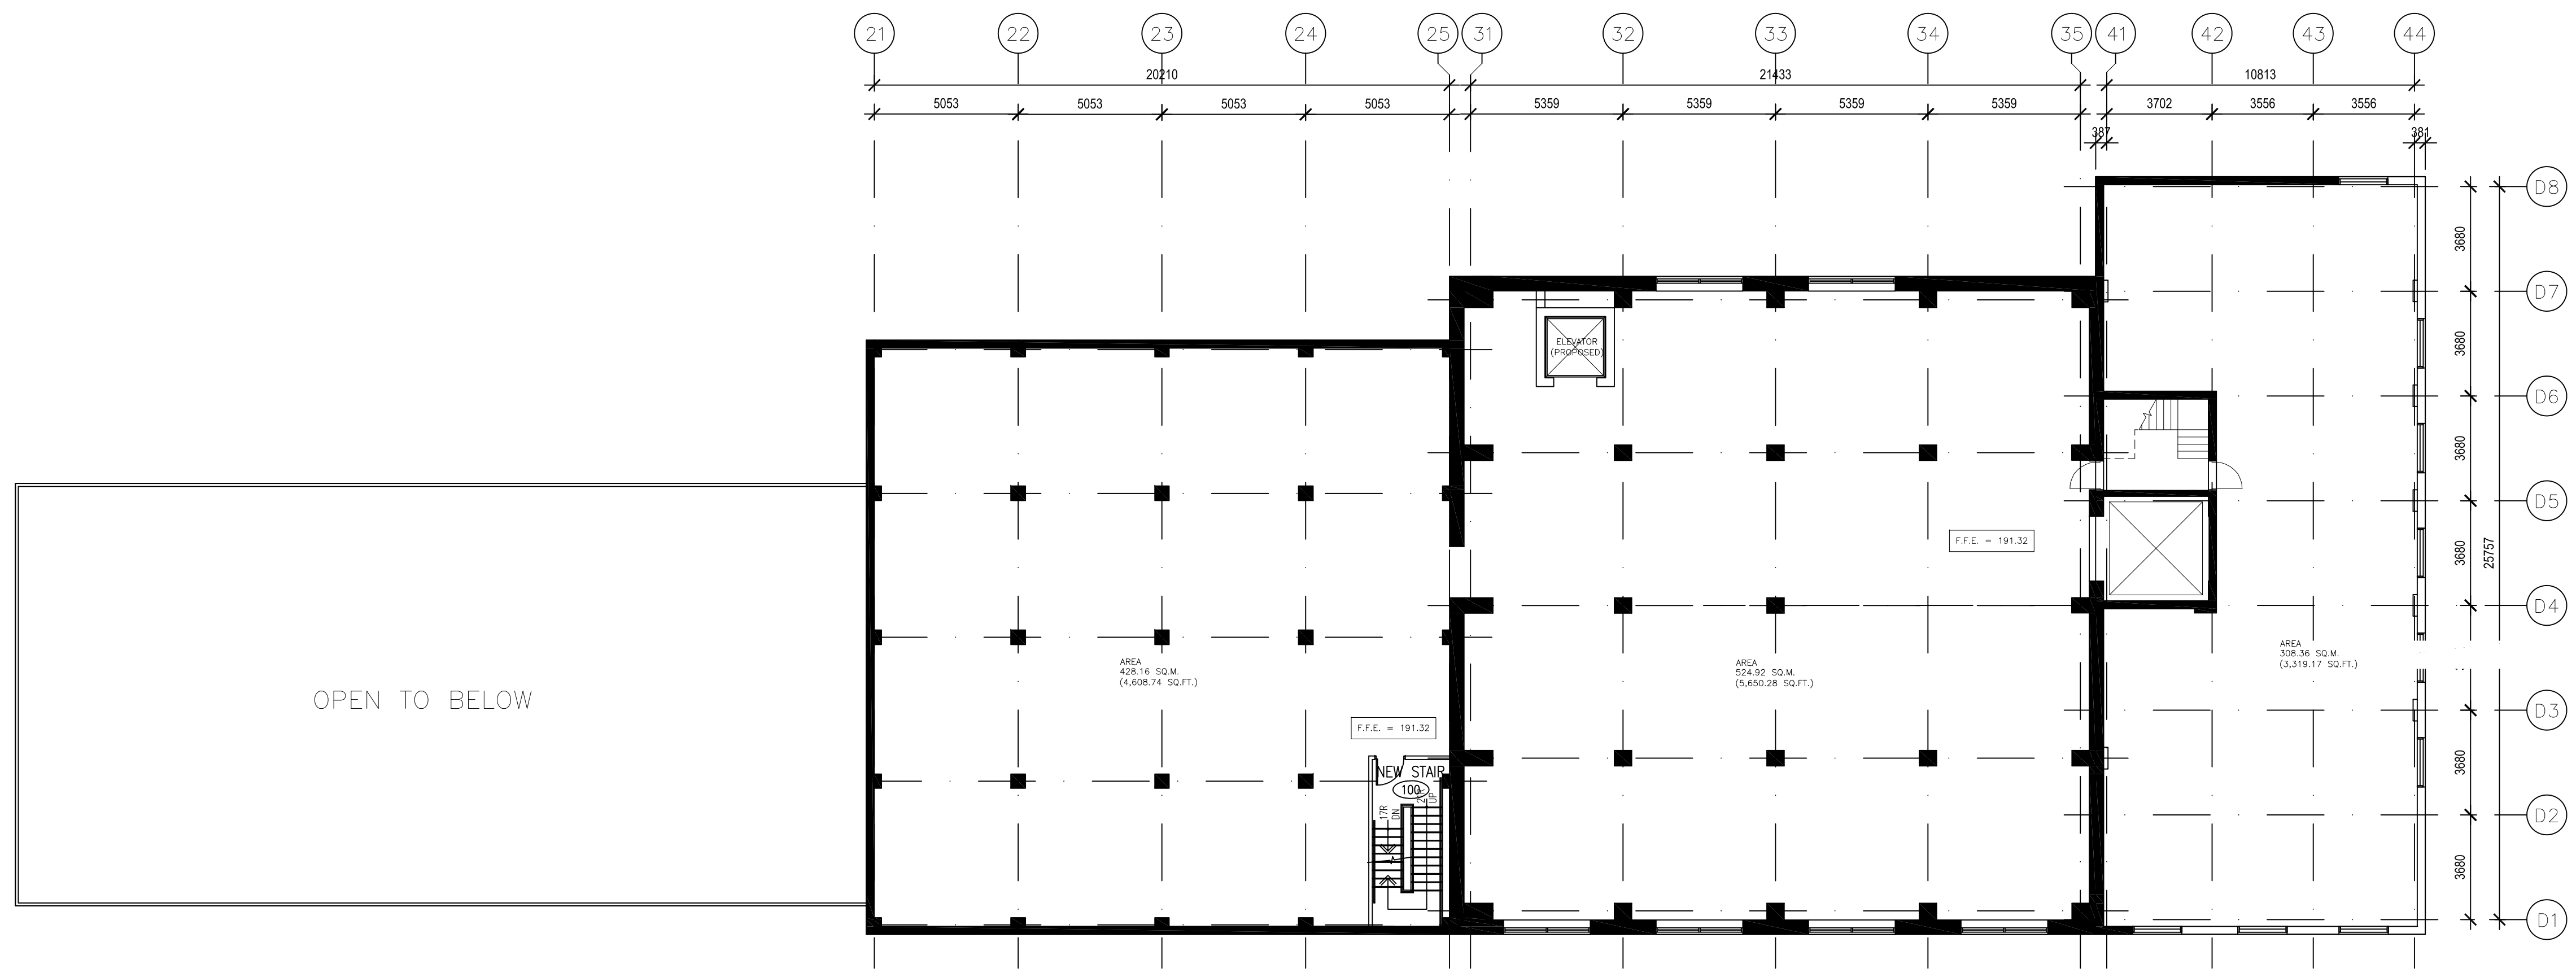

1 SECOND FLOOR PLAN
 A2.1 SCALE 1:150

6.	JULY 17/19	ISSUED FOR SPA
5.	JUNE 10/19	ISSUED
4.	APR. 15/19	ISSUED
3.	JAN. 28/19	ISSUED
2.	JAN. 18/19	ISSUED
1.	JAN.14/19	ISSUED



ARCHXES DESIGN INC., ARCHITECTS
 5700 Con. 2, Brock
 Sunderland, Ontario, Canada, L0C 1H0
 Tel: (905) 852-9339
 Fax: (905) 852-9333
 e-mail: archxesdesign@explornet.com

CLIENT: **ABC ABOVE BOARD CONSTRUCTION INC.**
 OWNER:

PROJECT:
**ADDITION TO EXISTING CIDERY BUILDING
 KING STREET EAST
 THORN BURY , ONTARIO
 CANADA**

DRAWING TITLE:
SECOND & THIRD FLOOR PLAN

DRAWN: AG
 CHECKED: MK
 SCALE: 1:150
 DATE: JAN. 10/19

PROJECT NUMBER: 2018-17
 DRAWING NUMBER: **A2.1**
 REFERENCE NUMBER: 2018-17-A2.1