


**Apartment Breakdown:**


Main Floor: 3 - Bachelor Apartments  
 Garage: 4 - Bachelor Apartments  
 Second Floor: 2 - Bachelor Apartments  
 Third Floor: 1 - One-Bedroom Apartment  
 Total: 11 Apartments

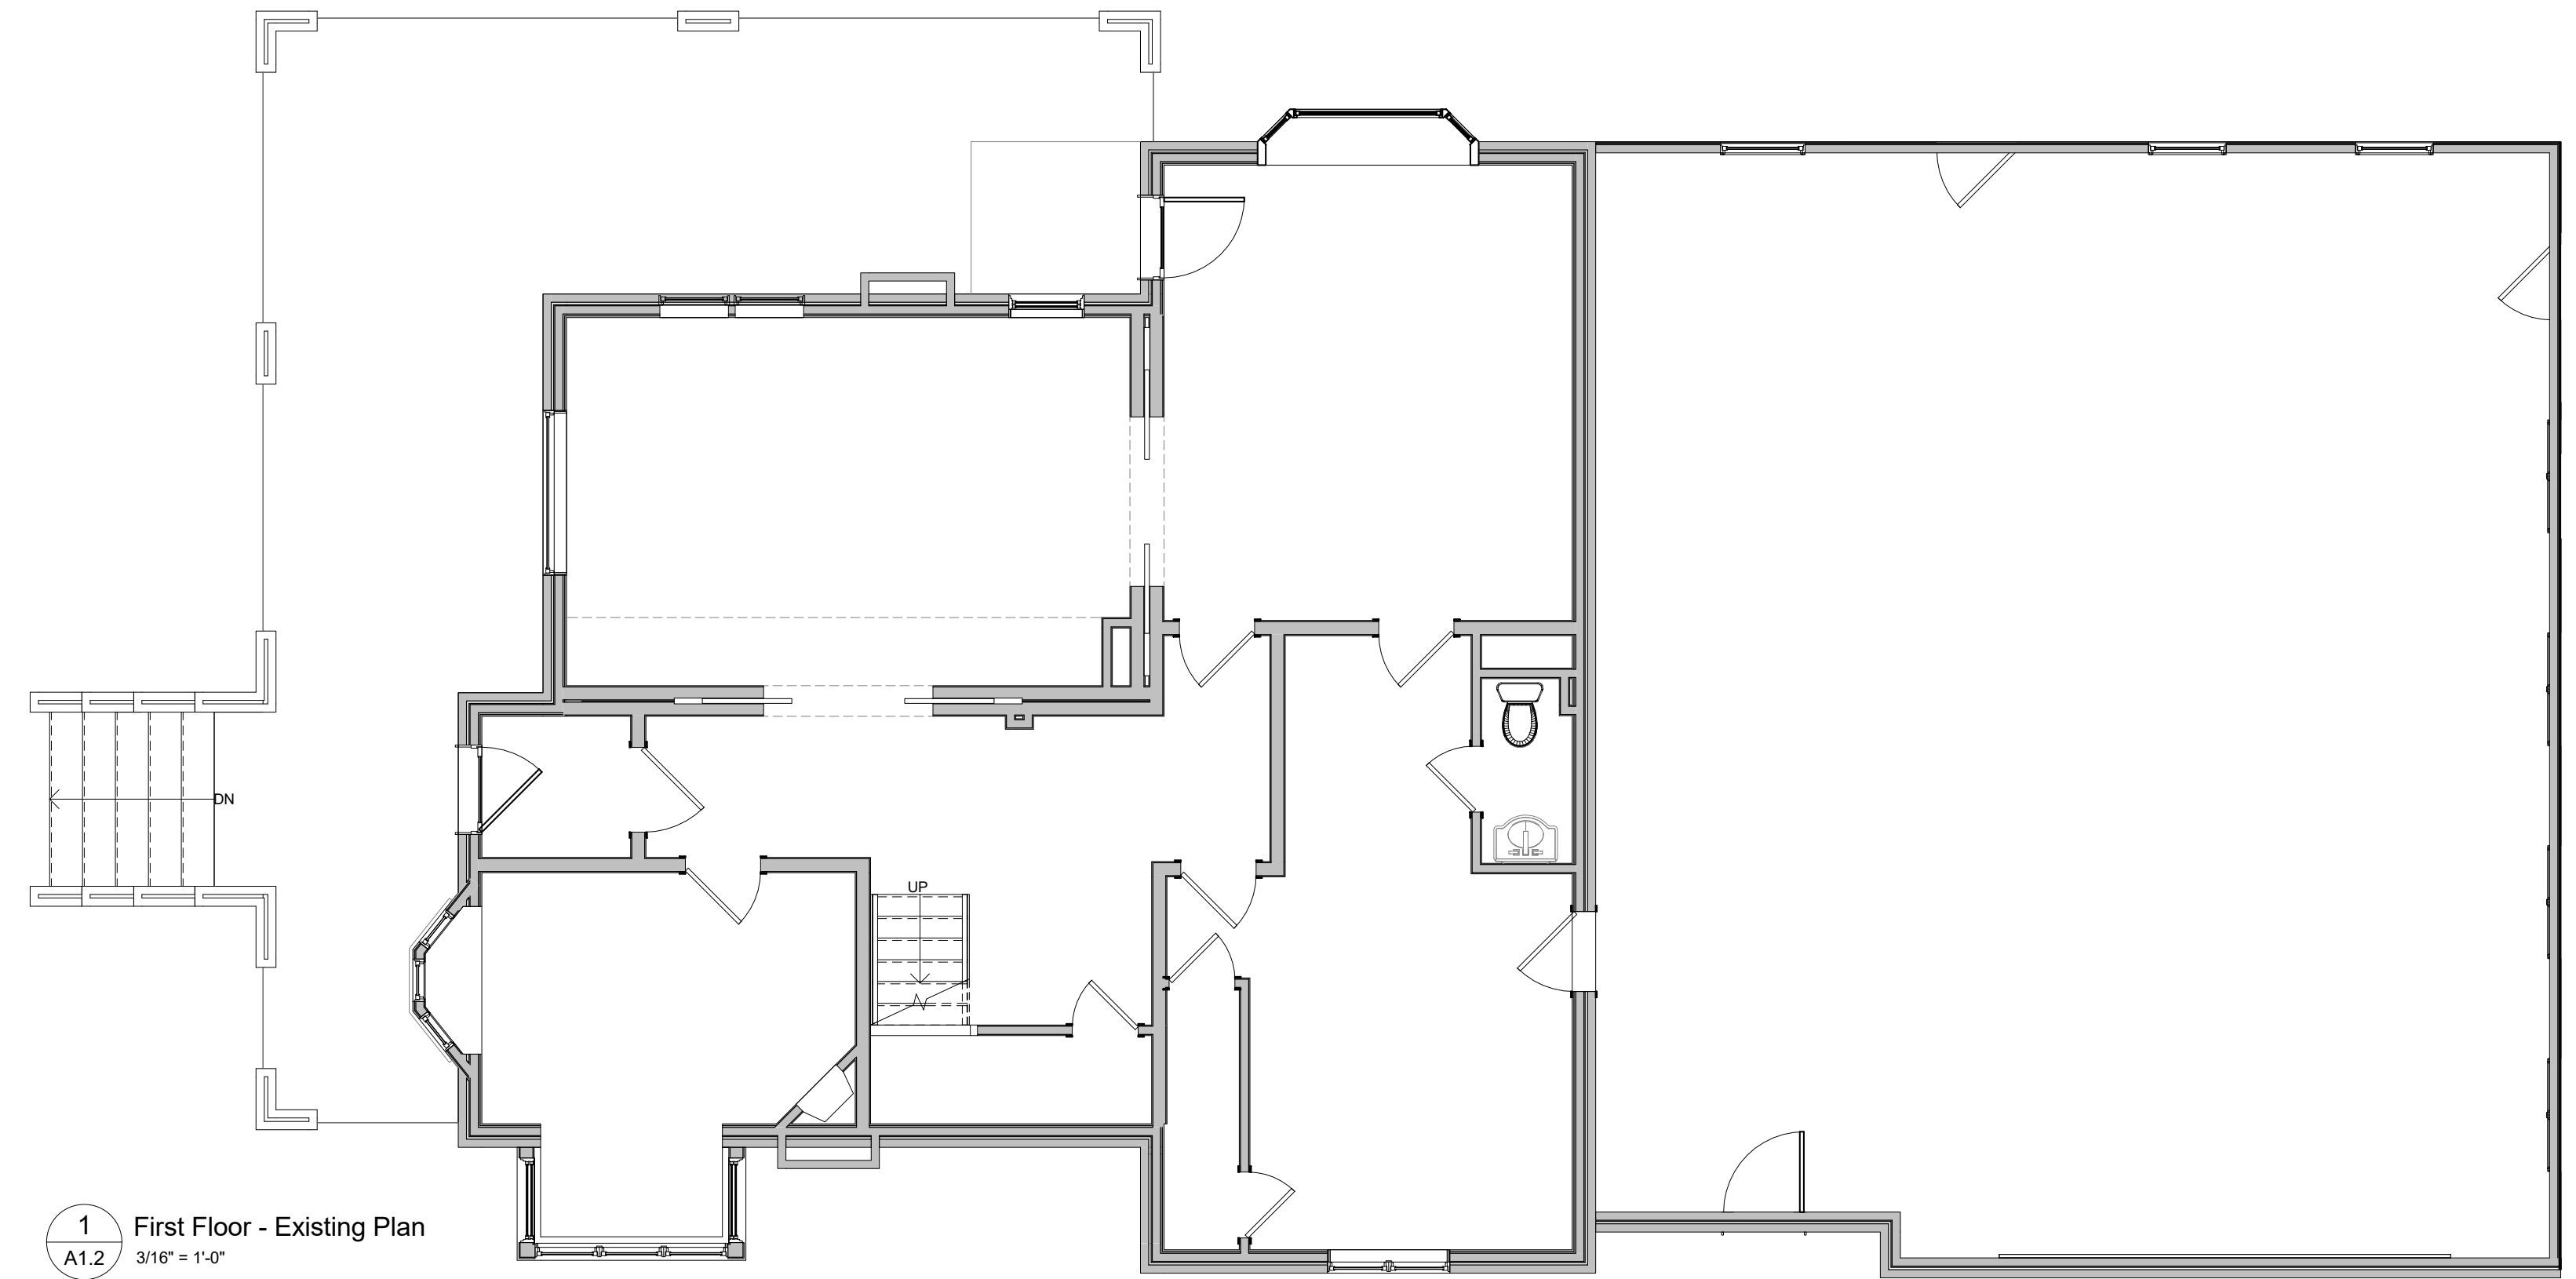

1 First Floor - Existing Plan  
 A1.2 3/16" = 1'-0"



2 First Floor - Renovation Plan  
 A1.2 1/4" = 1'-0"

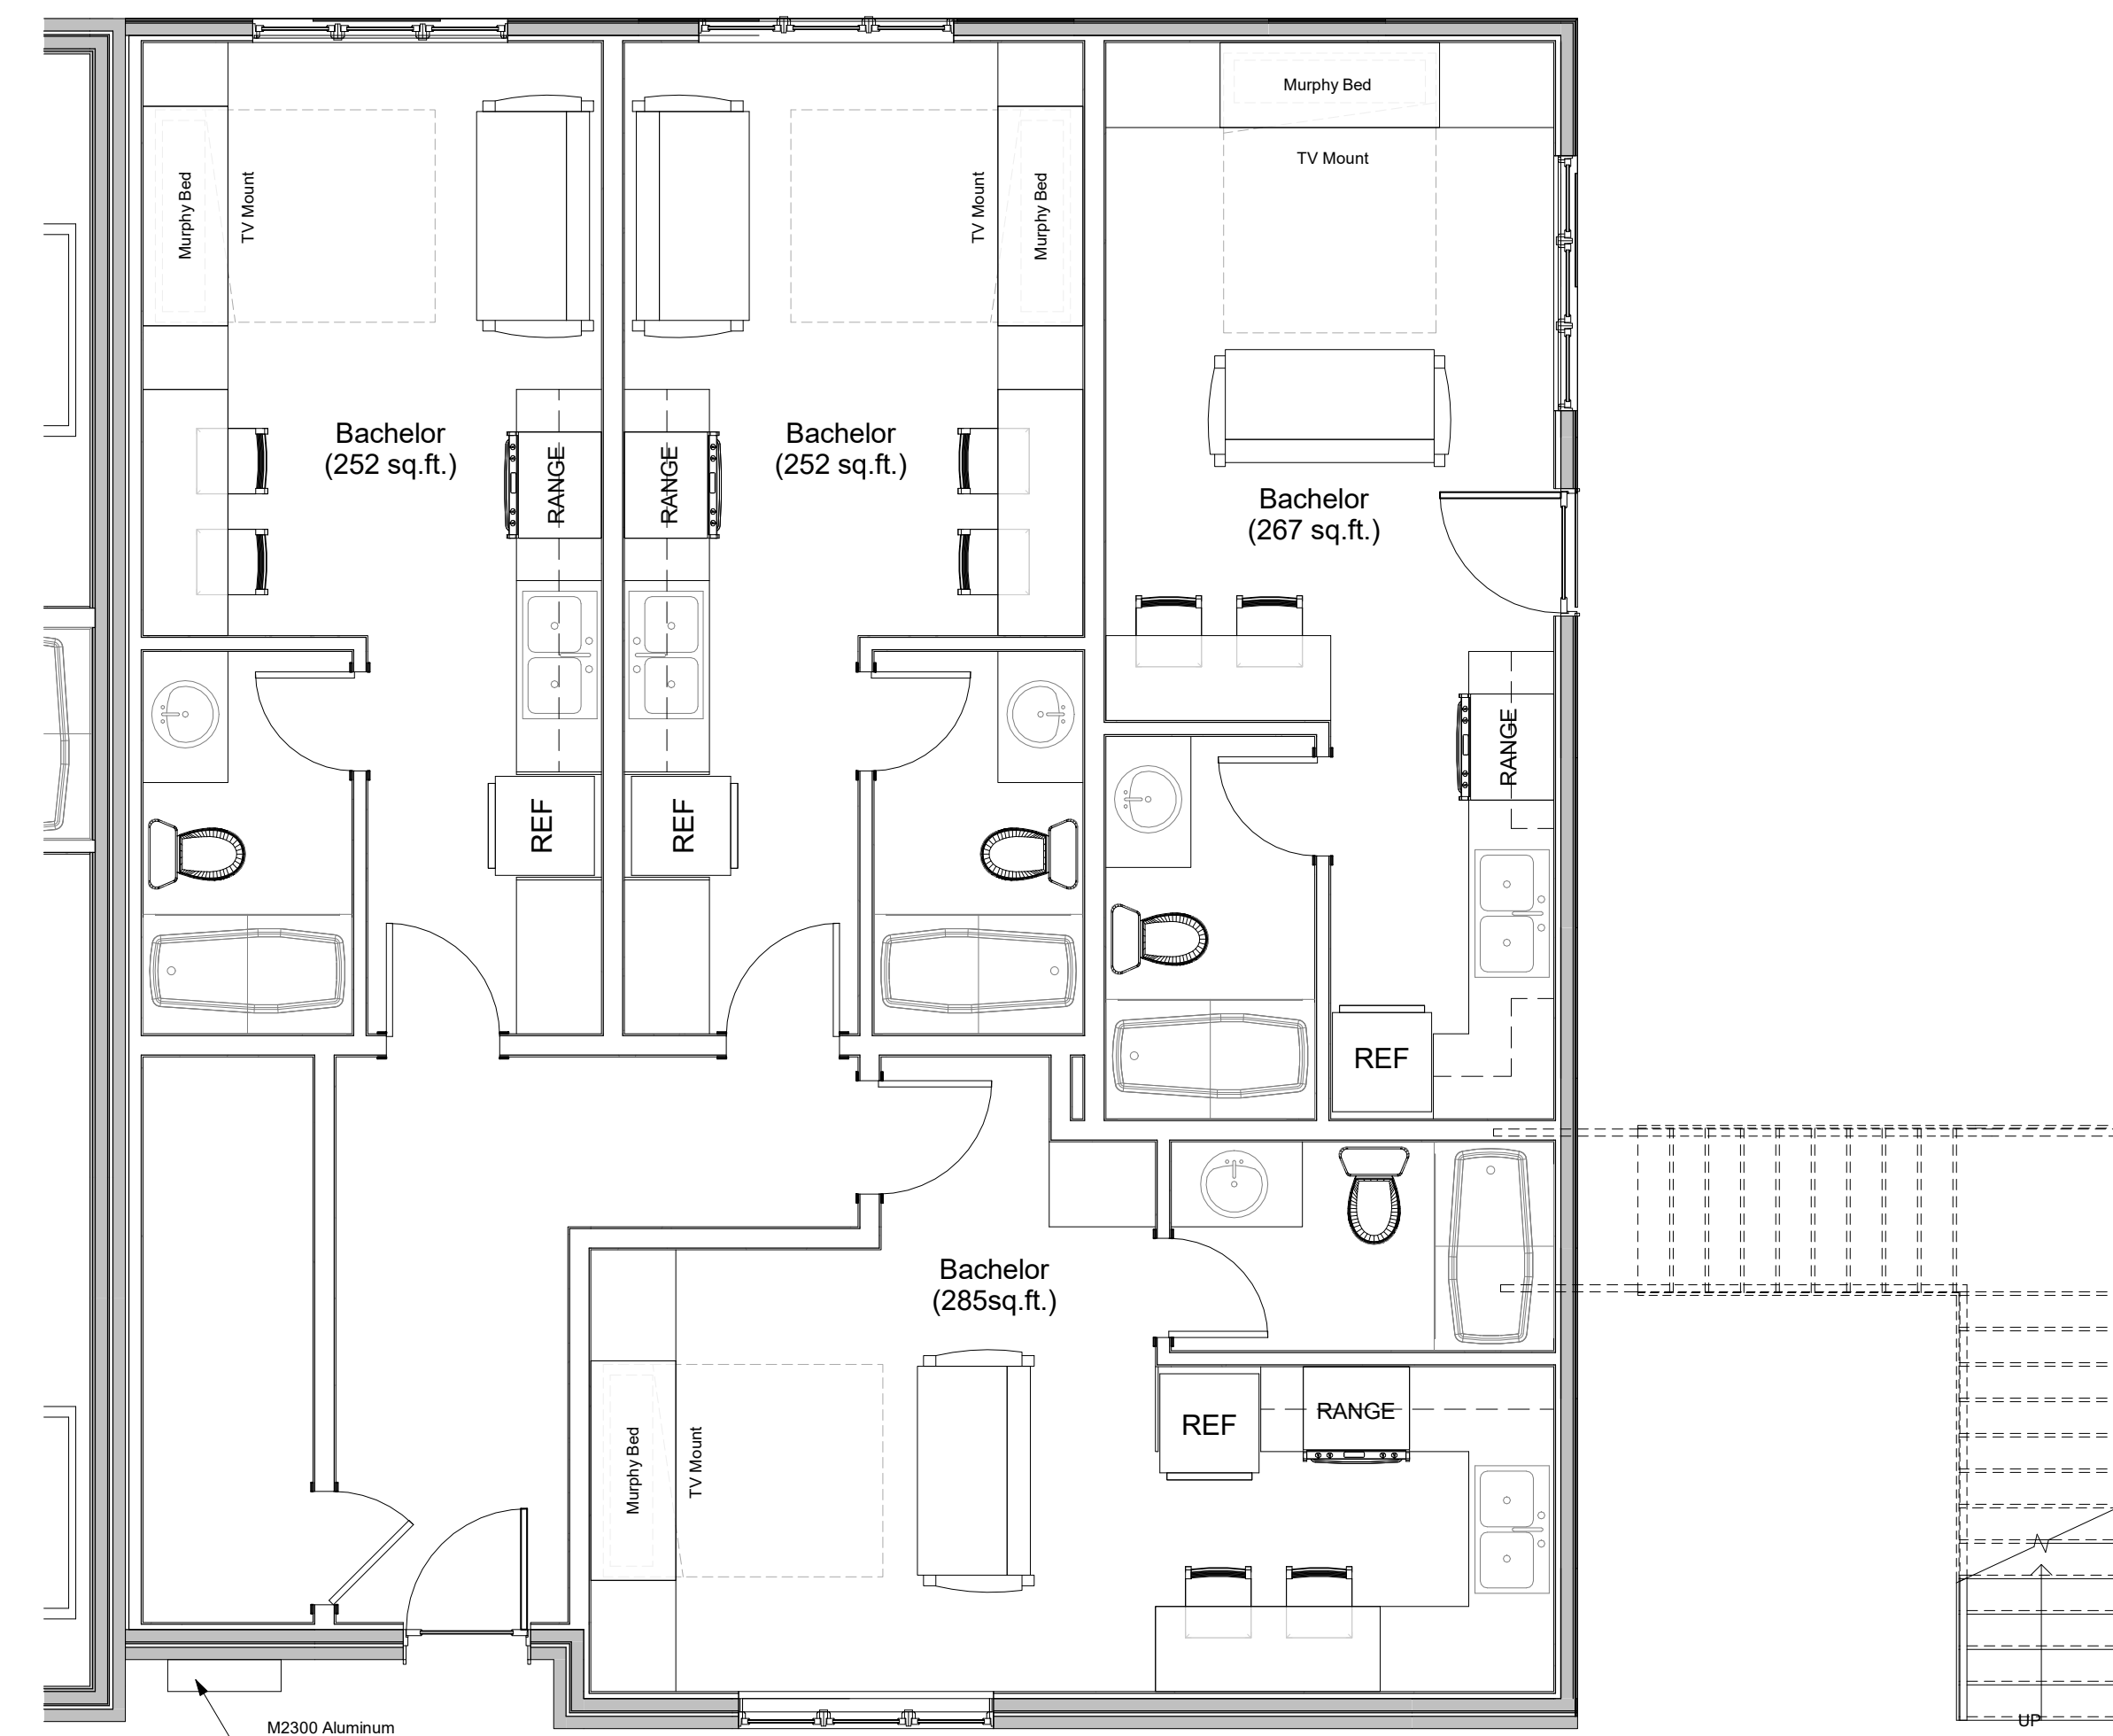

3 Garage Floor - Renovation Plan  
 A1.2 1/4" = 1'-0"

**Preliminary Design**

20 Alice Street East  
 Apartment Conversion  
 First Floor Plan




1 Second Floor - Existing Plan  
A1.3 3/16" = 1'-0"




2 Second Floor - Renovation Plan  
A1.3 1/4" = 1'-0"

Preliminary Design

20 Alice Street East  
Apartment Conversion  
Second Floor Plan

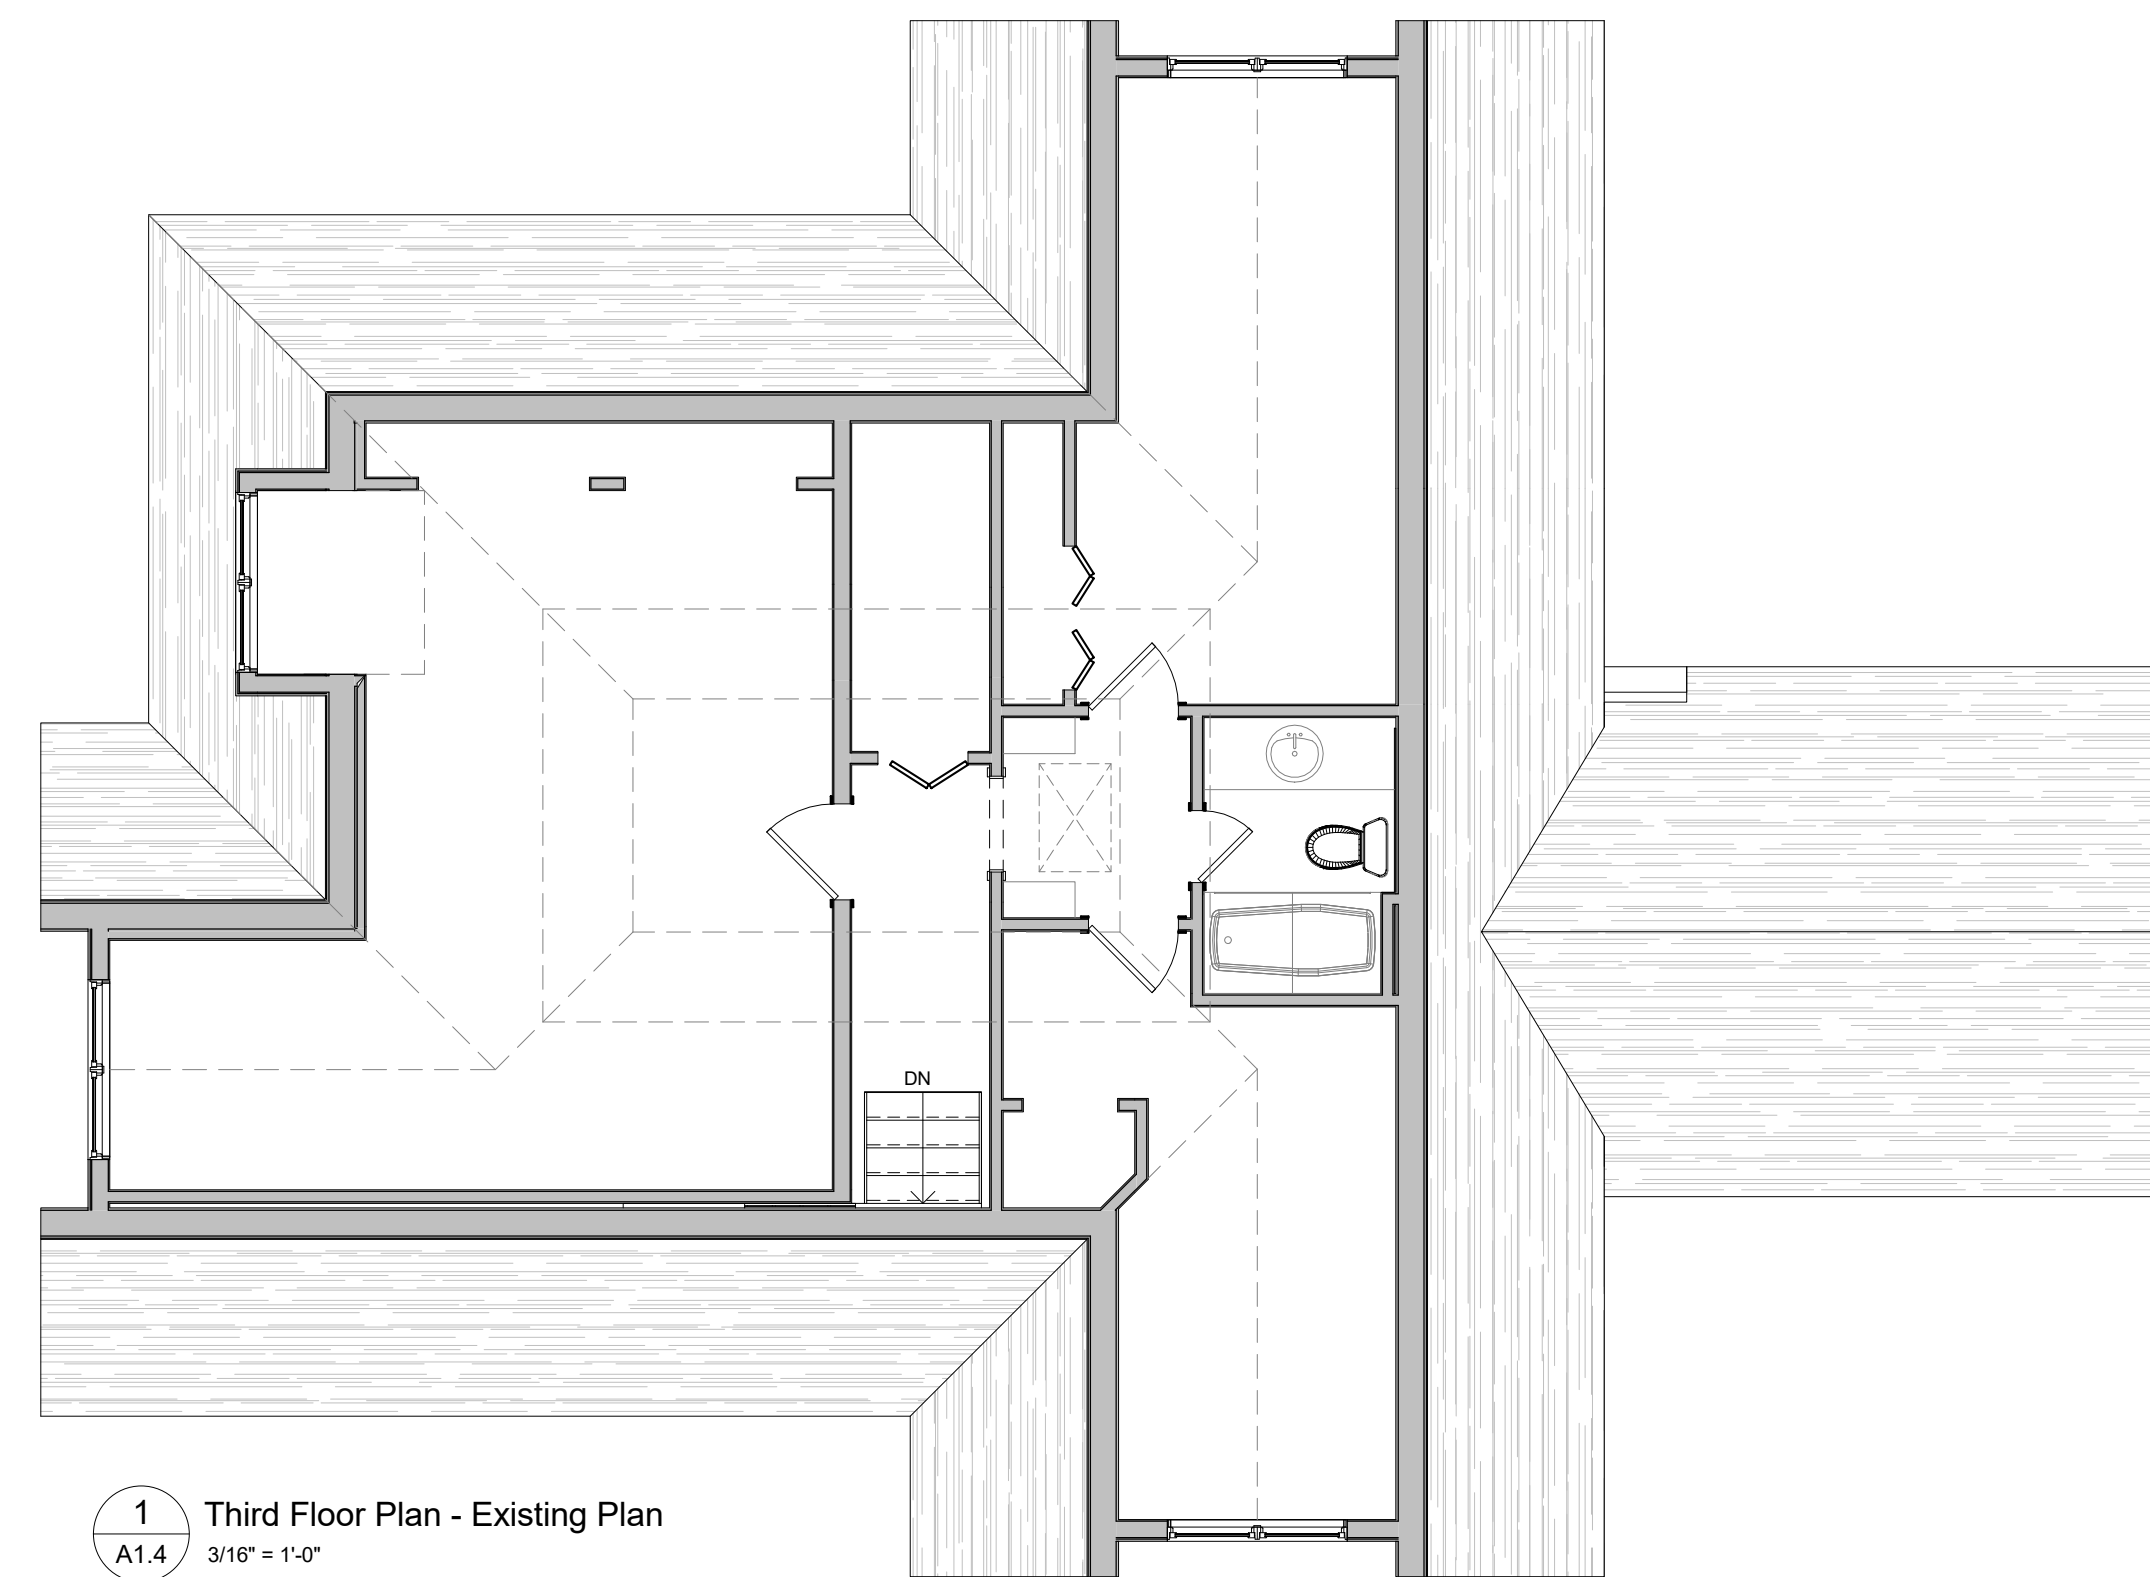

1 Third Floor Plan - Existing Plan  
3/16" = 1'-0"

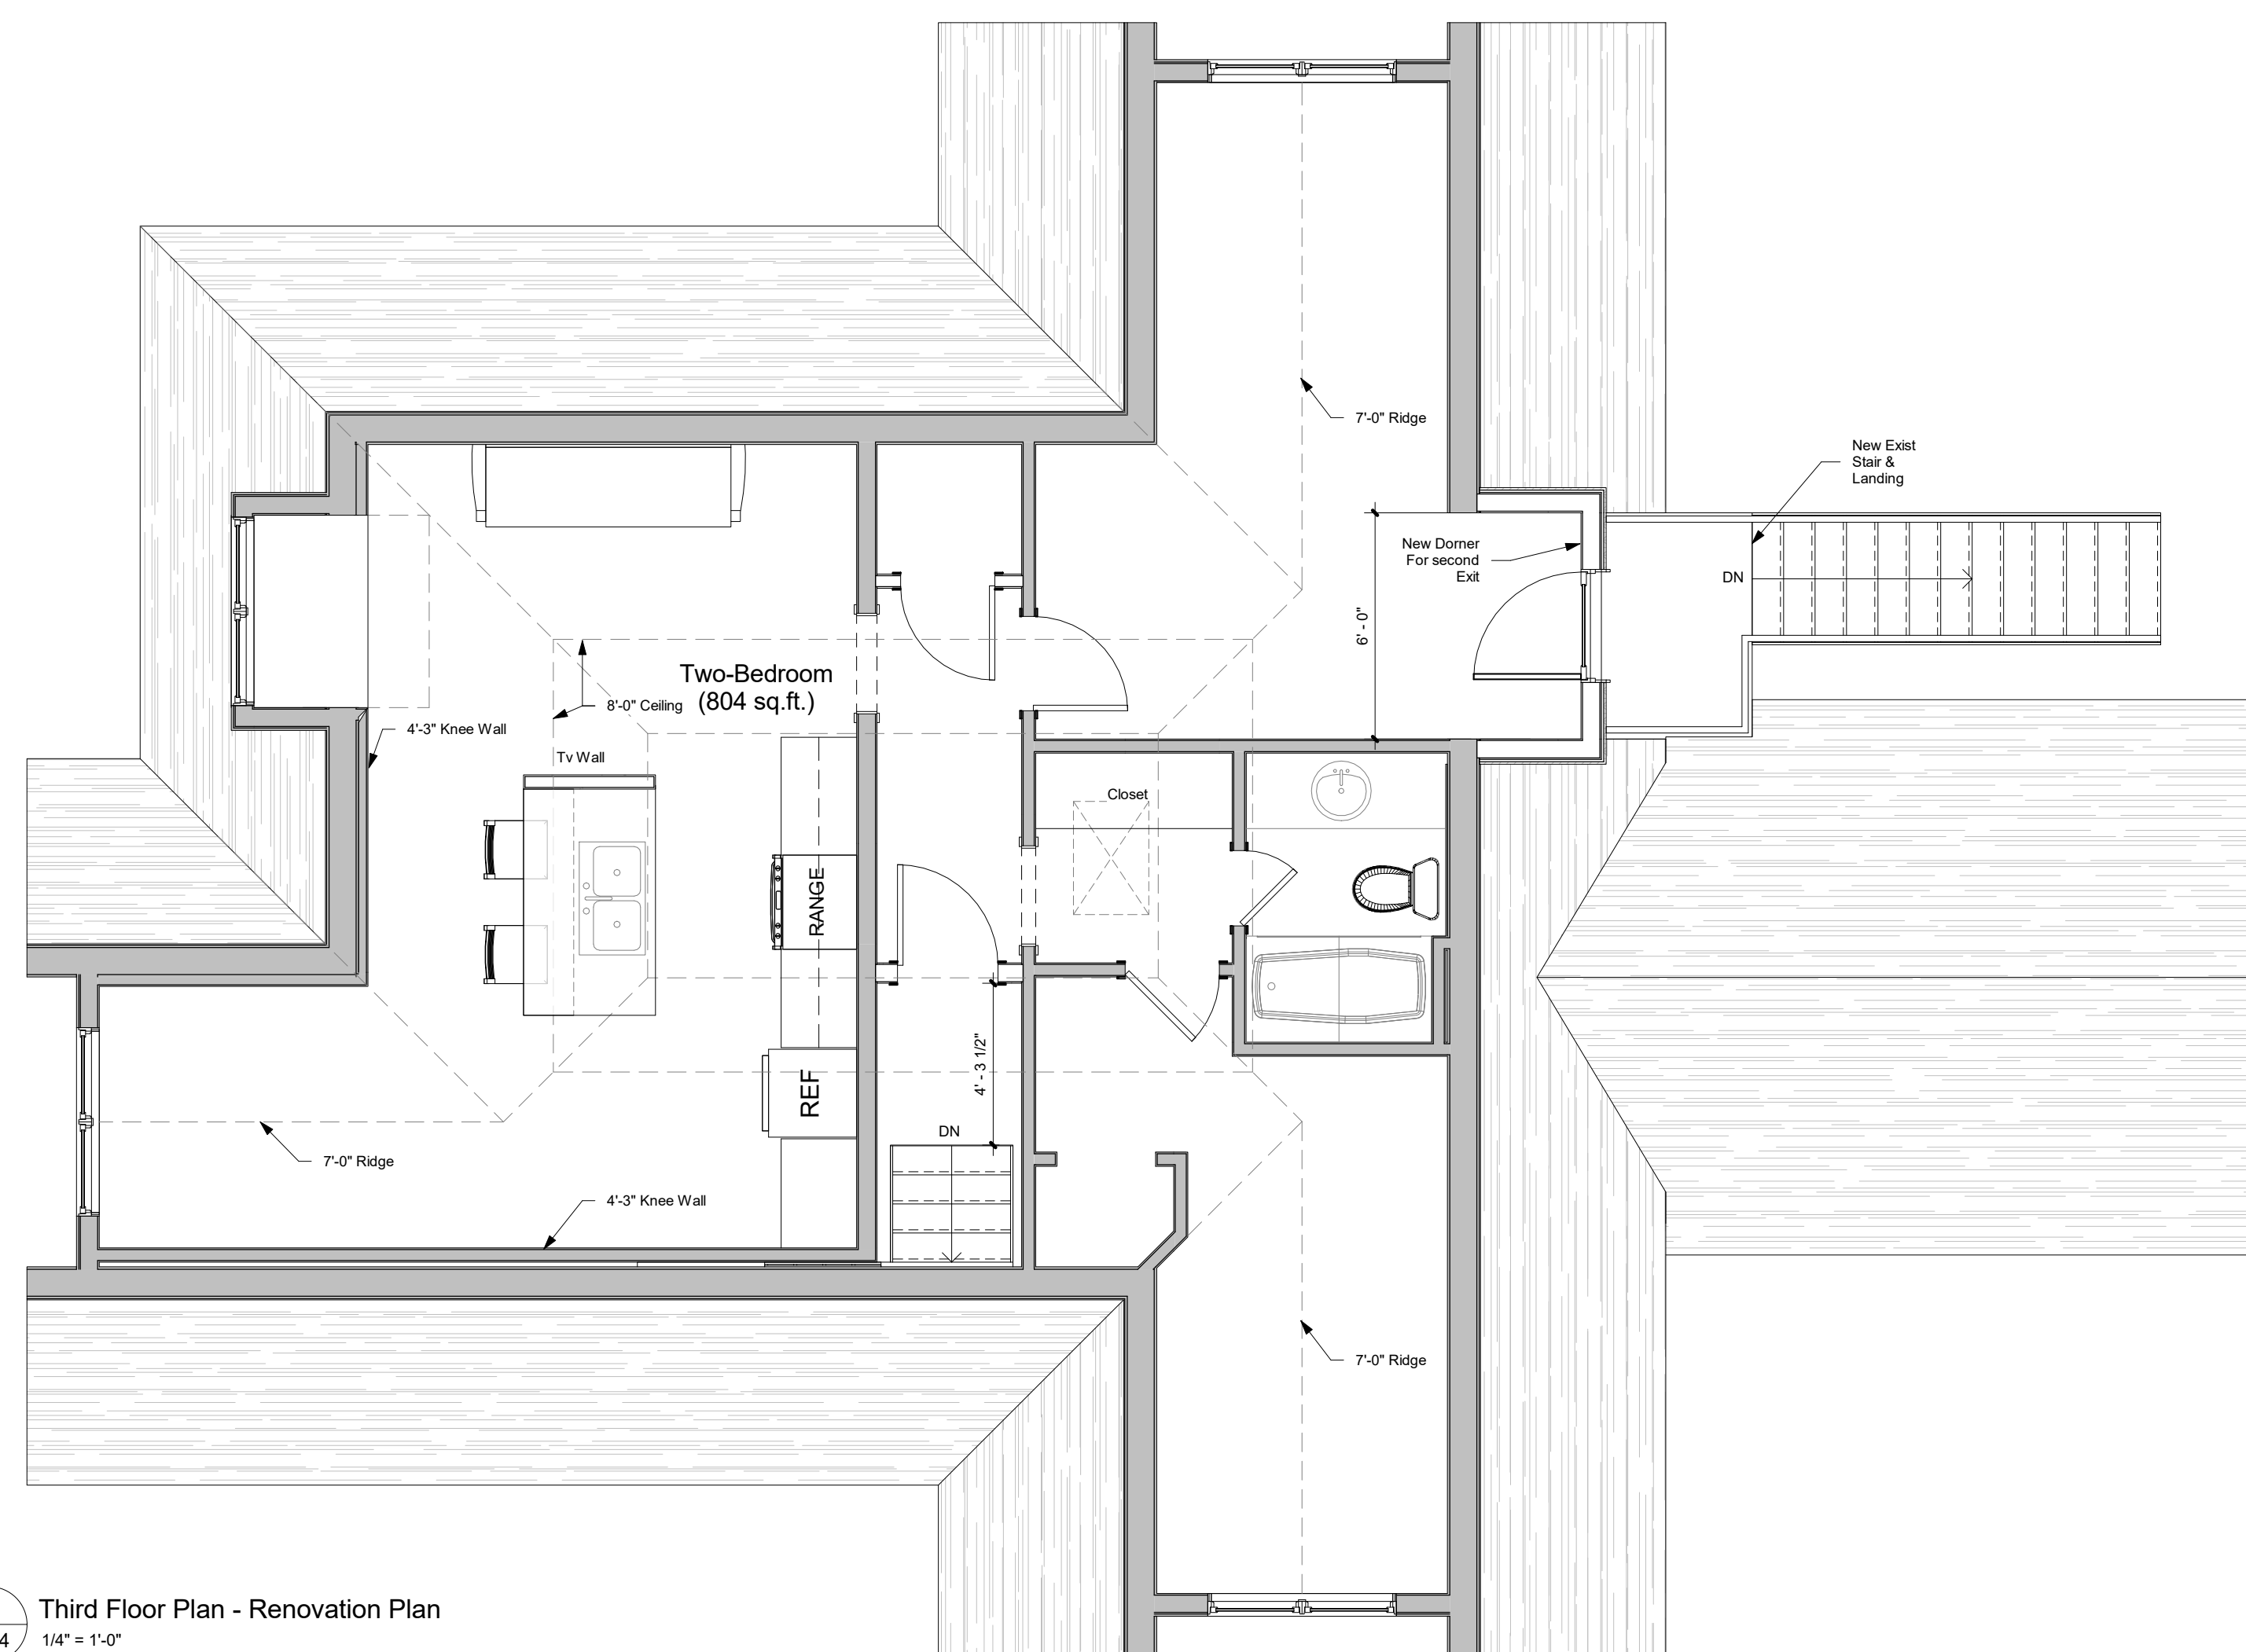

2 Third Floor Plan - Renovation Plan  
1/4" = 1'-0"

Preliminary Design

20 Alice Street East  
Apartment Conversion  
Third Floor Plan