



The Royal Canadian Legion

BEAVER VALLEY (ON) BRANCH 281

P.O. BOX 268

CLARKSBURG, ONTARIO

NOH 1JO

To The Mayor, Deputy Mayor, Council Members, Staff and Community Members All;

I come before you today as the humble representative of The Royal Canadian Legion Branch 281 Beaver Valley to offer an update on the development of 229 Bruce Street South.

As some of you may know this project has been in our minds for many years now and has taken considerable time and energy on both the Town and the Legion. Our existing Cenotaph the Jack Acres Memorial Park which was built in approximately 1975 with the co-operation of the town of Thornbury and the members of RCL Br 281 erected a monument and small park area to pay respect to the fallen. As the years have passed the population has grown in our small town and with our Remembrance Day Ceremony that we conduct on every November the 11th there is little room on the property, of which it turns out is not a real property at all! That park is simply the amalgamation of 3 road allowances and does not officially exist.

Now, after careful planning and execution we have a new location that will better suit the needs of our Town, Legion and Community. The design is simple and low impact, with Bruce Street accessibility we will now have a focal Memorial site for all to see. The footings have been poured, the property leveled and the cement walkways curing. With four new flag poles and soon all of the necessary greenery to be planted.

We the legion have accepted the responsibility of having our existing monument relocated with the assistance of Sanderson Monuments. Of which will take its place once the cement is cured.

On June 7th 2020 we the Legion will be hosting a Ceremony called a Drum Head Service, of which we pay homage to the days of old when Soldiers were without churches and quiet Armistices were called and a battlefield service was held by use of stacking the bandsman's drums to make a podium for the residing Reverend. On this day we intend to hold our official rededication of the monument as by then the grass will be grown and the finishing touches completed. Along with many guests besides Legion members, Town Council, Staff and our Community All are welcome to attend.

I thank the Town and Council for their time and look forward to the future developments of our ever growing municipality.

Respectfully,


Shawn McKinlay

President Royal Canadian Legion Branch 281 Beaver Valley

District E Membership Chairman

Deputy Zone E 4 Commander

Zone E 4 Poppy Chairman

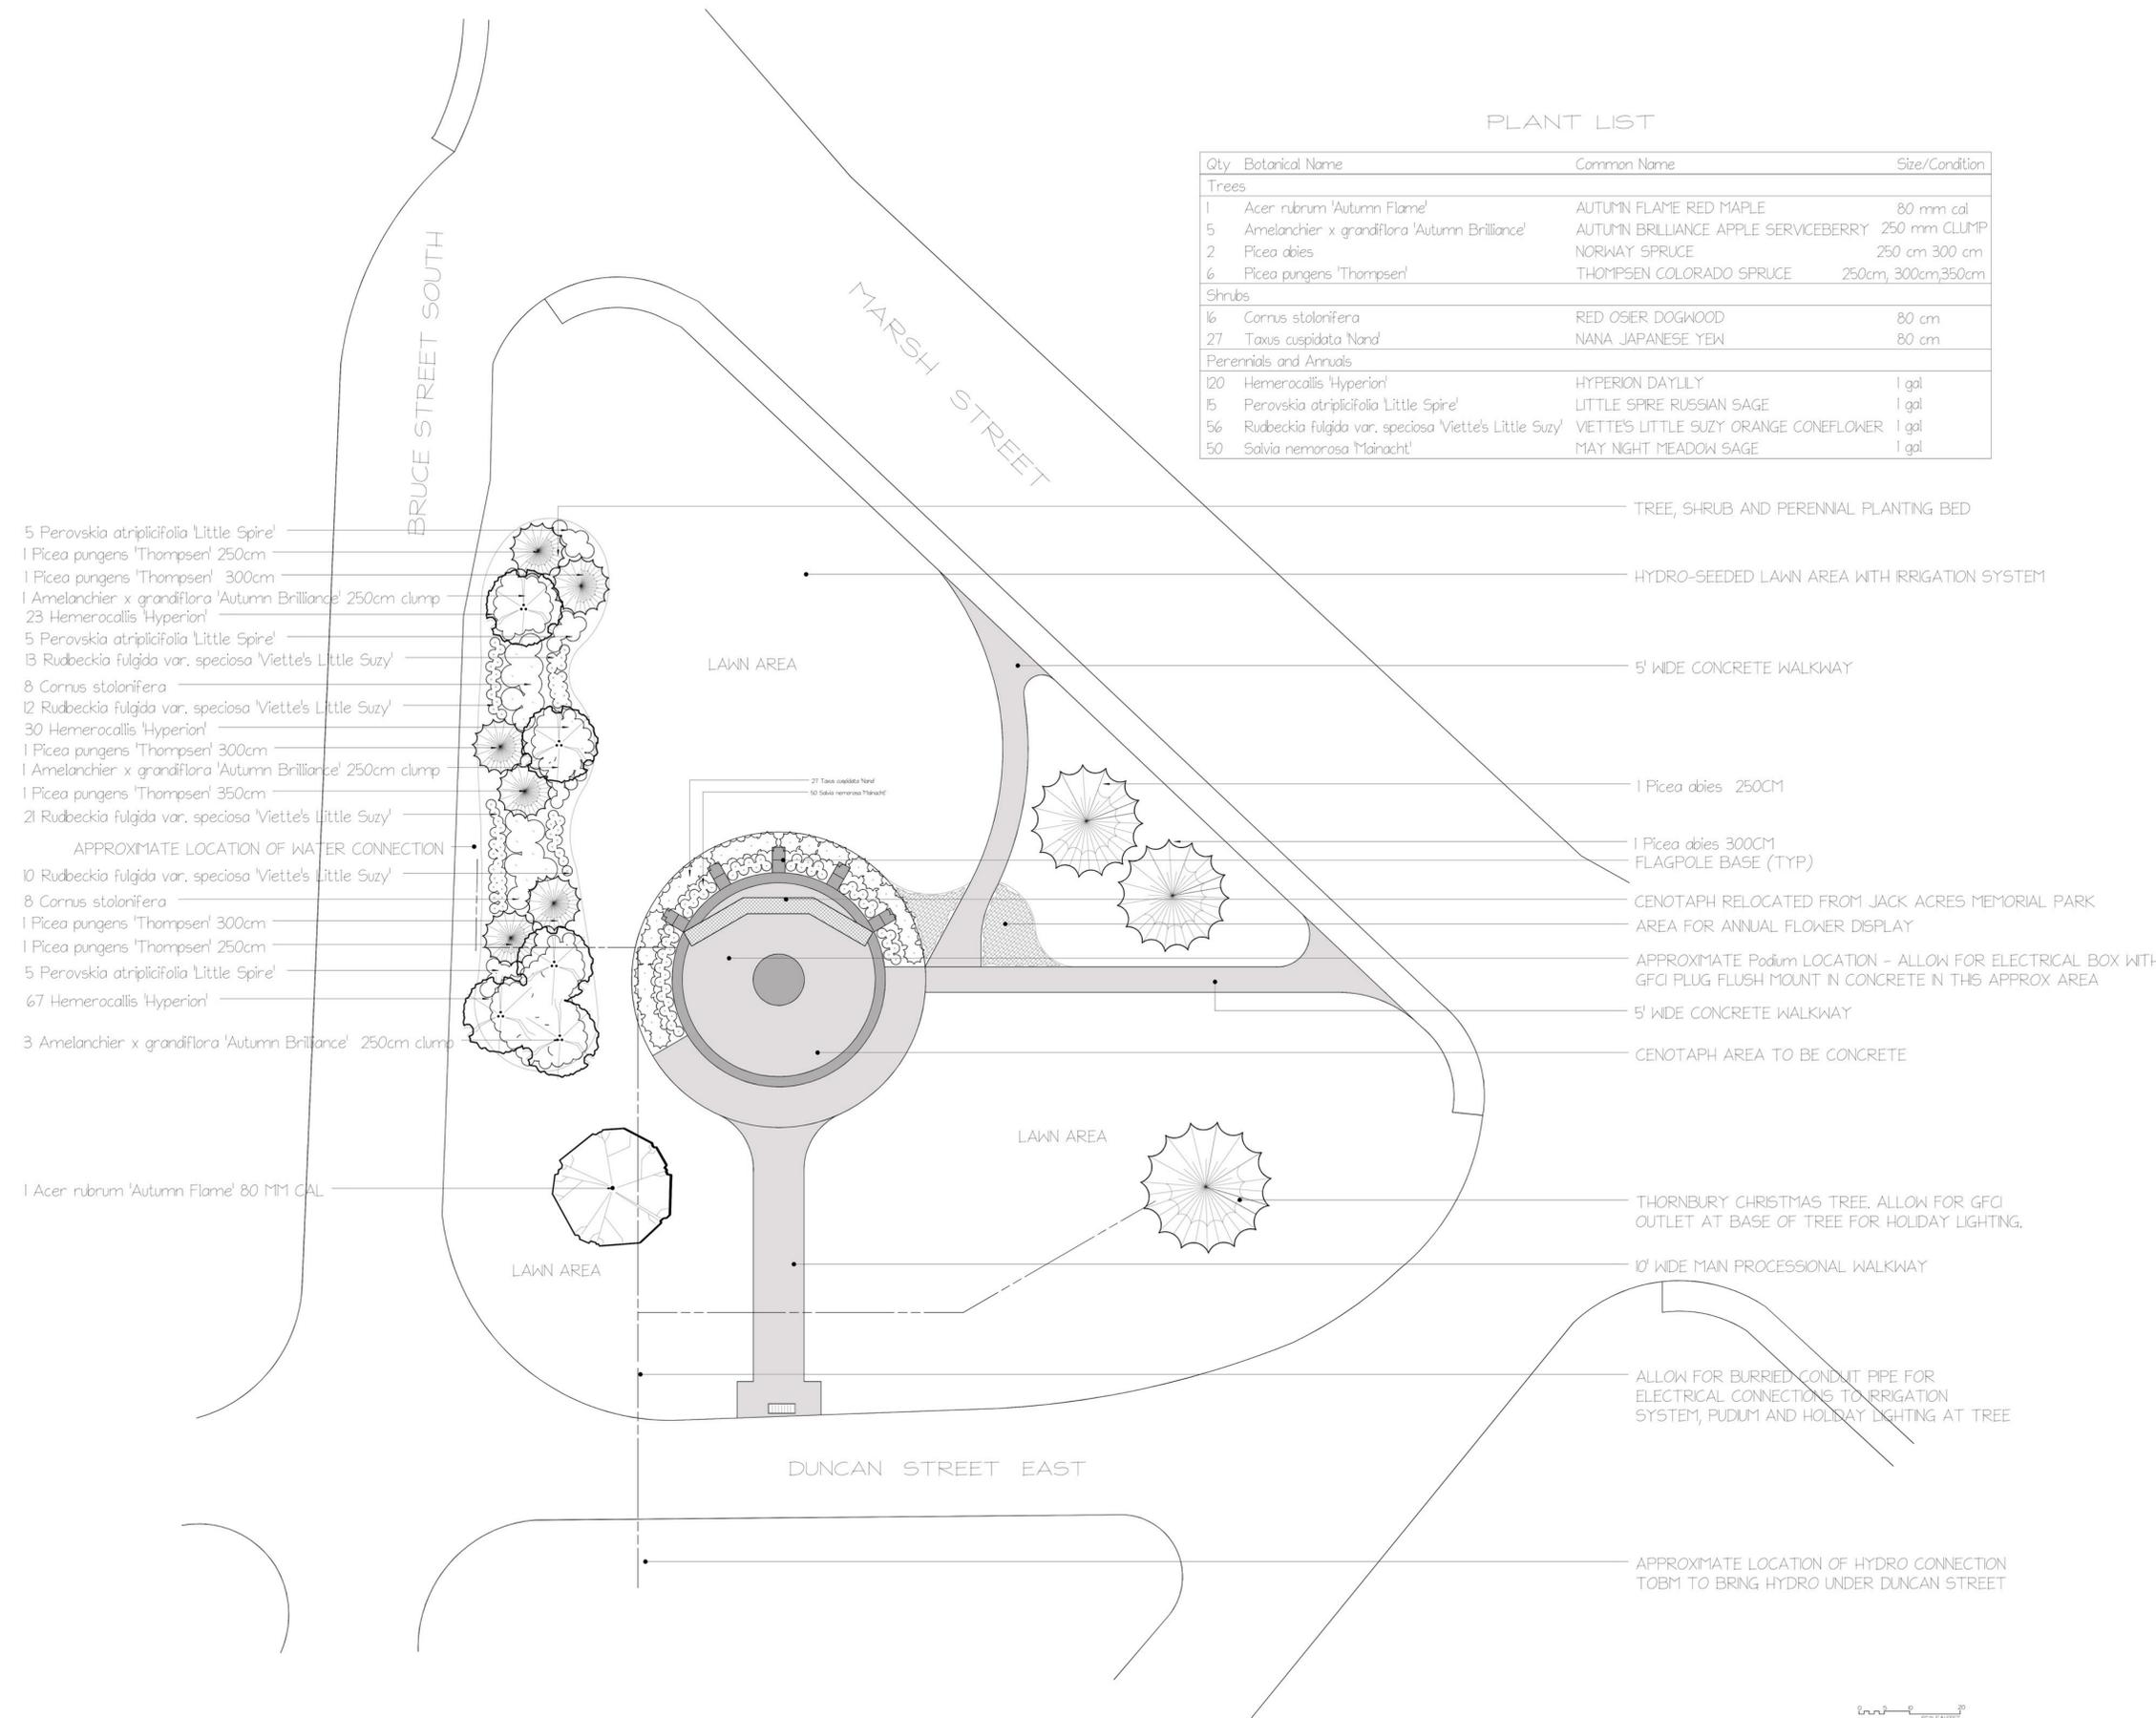

PLANT LIST

Qty	Botanical Name	Common Name	Size/Condition
Trees			
1	Acer rubrum 'Autumn Flame'	AUTUMN FLAME RED MAPLE	80 mm cal
5	Amelanchier x grandiflora 'Autumn Brilliance'	AUTUMN BRILLIANCE APPLE SERVICEBERRY	250 mm CLUMP
2	Picea abies	NORWAY SPRUCE	250 cm 300 cm
6	Picea pungens 'Thompson'	THOMPSEN COLORADO SPRUCE	250cm, 300cm, 350cm
Shrubs			
16	Cornus stolonifera	RED OSIER DOGWOOD	80 cm
27	Taxus cuspidata Nand	NANA JAPANESE YEW	80 cm
Perennials and Annuals			
120	Hemerocallis 'Hyperion'	HYPERION DAYLILY	1 gal
15	Perovskia atriplicifolia 'Little Spire'	LITTLE SPIRE RUSSIAN SAGE	1 gal
56	Rudbeckia fulgida var. speciosa 'Viette's Little Suzy'	VIETTE'S LITTLE SUZY ORANGE CONEFLOWER	1 gal
50	Salvia nemorosa 'Mainacht'	MAY NIGHT MEADOW SAGE	1 gal

- 5 Perovskia atriplicifolia 'Little Spire'
- 1 Picea pungens 'Thompson' 250cm
- 1 Picea pungens 'Thompson' 300cm
- 1 Amelanchier x grandiflora 'Autumn Brilliance' 250cm clump
- 23 Hemerocallis 'Hyperion'
- 5 Perovskia atriplicifolia 'Little Spire'
- 13 Rudbeckia fulgida var. speciosa 'Viette's Little Suzy'
- 8 Cornus stolonifera
- 12 Rudbeckia fulgida var. speciosa 'Viette's Little Suzy'
- 30 Hemerocallis 'Hyperion'
- 1 Picea pungens 'Thompson' 300cm
- 1 Amelanchier x grandiflora 'Autumn Brilliance' 250cm clump
- 1 Picea pungens 'Thompson' 350cm
- 21 Rudbeckia fulgida var. speciosa 'Viette's Little Suzy'
- APPROXIMATE LOCATION OF WATER CONNECTION
- 10 Rudbeckia fulgida var. speciosa 'Viette's Little Suzy'
- 8 Cornus stolonifera
- 1 Picea pungens 'Thompson' 300cm
- 1 Picea pungens 'Thompson' 250cm
- 5 Perovskia atriplicifolia 'Little Spire'
- 67 Hemerocallis 'Hyperion'
- 3 Amelanchier x grandiflora 'Autumn Brilliance' 250cm clump

- TREE, SHRUB AND PERENNIAL PLANTING BED
- HYDRO-SEEDED LAWN AREA WITH IRRIGATION SYSTEM
- 5' WIDE CONCRETE WALKWAY
- 1 Picea abies 250CM
- 1 Picea abies 300CM
- FLAGPOLE BASE (TYP)
- CENOTAPH RELOCATED FROM JACK ACRES MEMORIAL PARK
- AREA FOR ANNUAL FLOWER DISPLAY
- APPROXIMATE Podium LOCATION - ALLOW FOR ELECTRICAL BOX WITH GFCI PLUG FLUSH MOUNT IN CONCRETE IN THIS APPROX AREA
- 5' WIDE CONCRETE WALKWAY
- CENOTAPH AREA TO BE CONCRETE
- THORNBURY CHRISTMAS TREE. ALLOW FOR GFCI OUTLET AT BASE OF TREE FOR HOLIDAY LIGHTING.
- 10' WIDE MAN PROCESSIONAL WALKWAY
- ALLOW FOR BURIED CONDUIT PIPE FOR ELECTRICAL CONNECTIONS TO IRRIGATION SYSTEM, PODIUM AND HOLIDAY LIGHTING AT TREE
- APPROXIMATE LOCATION OF HYDRO CONNECTION TO BM1 TO BRING HYDRO UNDER DUNCAN STREET

TOWN OF THE BLUE MOUNTAINS
229 BRUCE STREET PARK
2019 - 14 - T - COM

DATE
 MARCH 5, 2019
SCALE
 1/16" = 1'

DATE
 25/02/19
 04/03/19
 05/03/19

COMMENT
 DESIGN REVISIONS
 DESIGN REVISIONS
 NOTES

REVISION
 01
 02
 03

LANDSCAPE PLAN

